


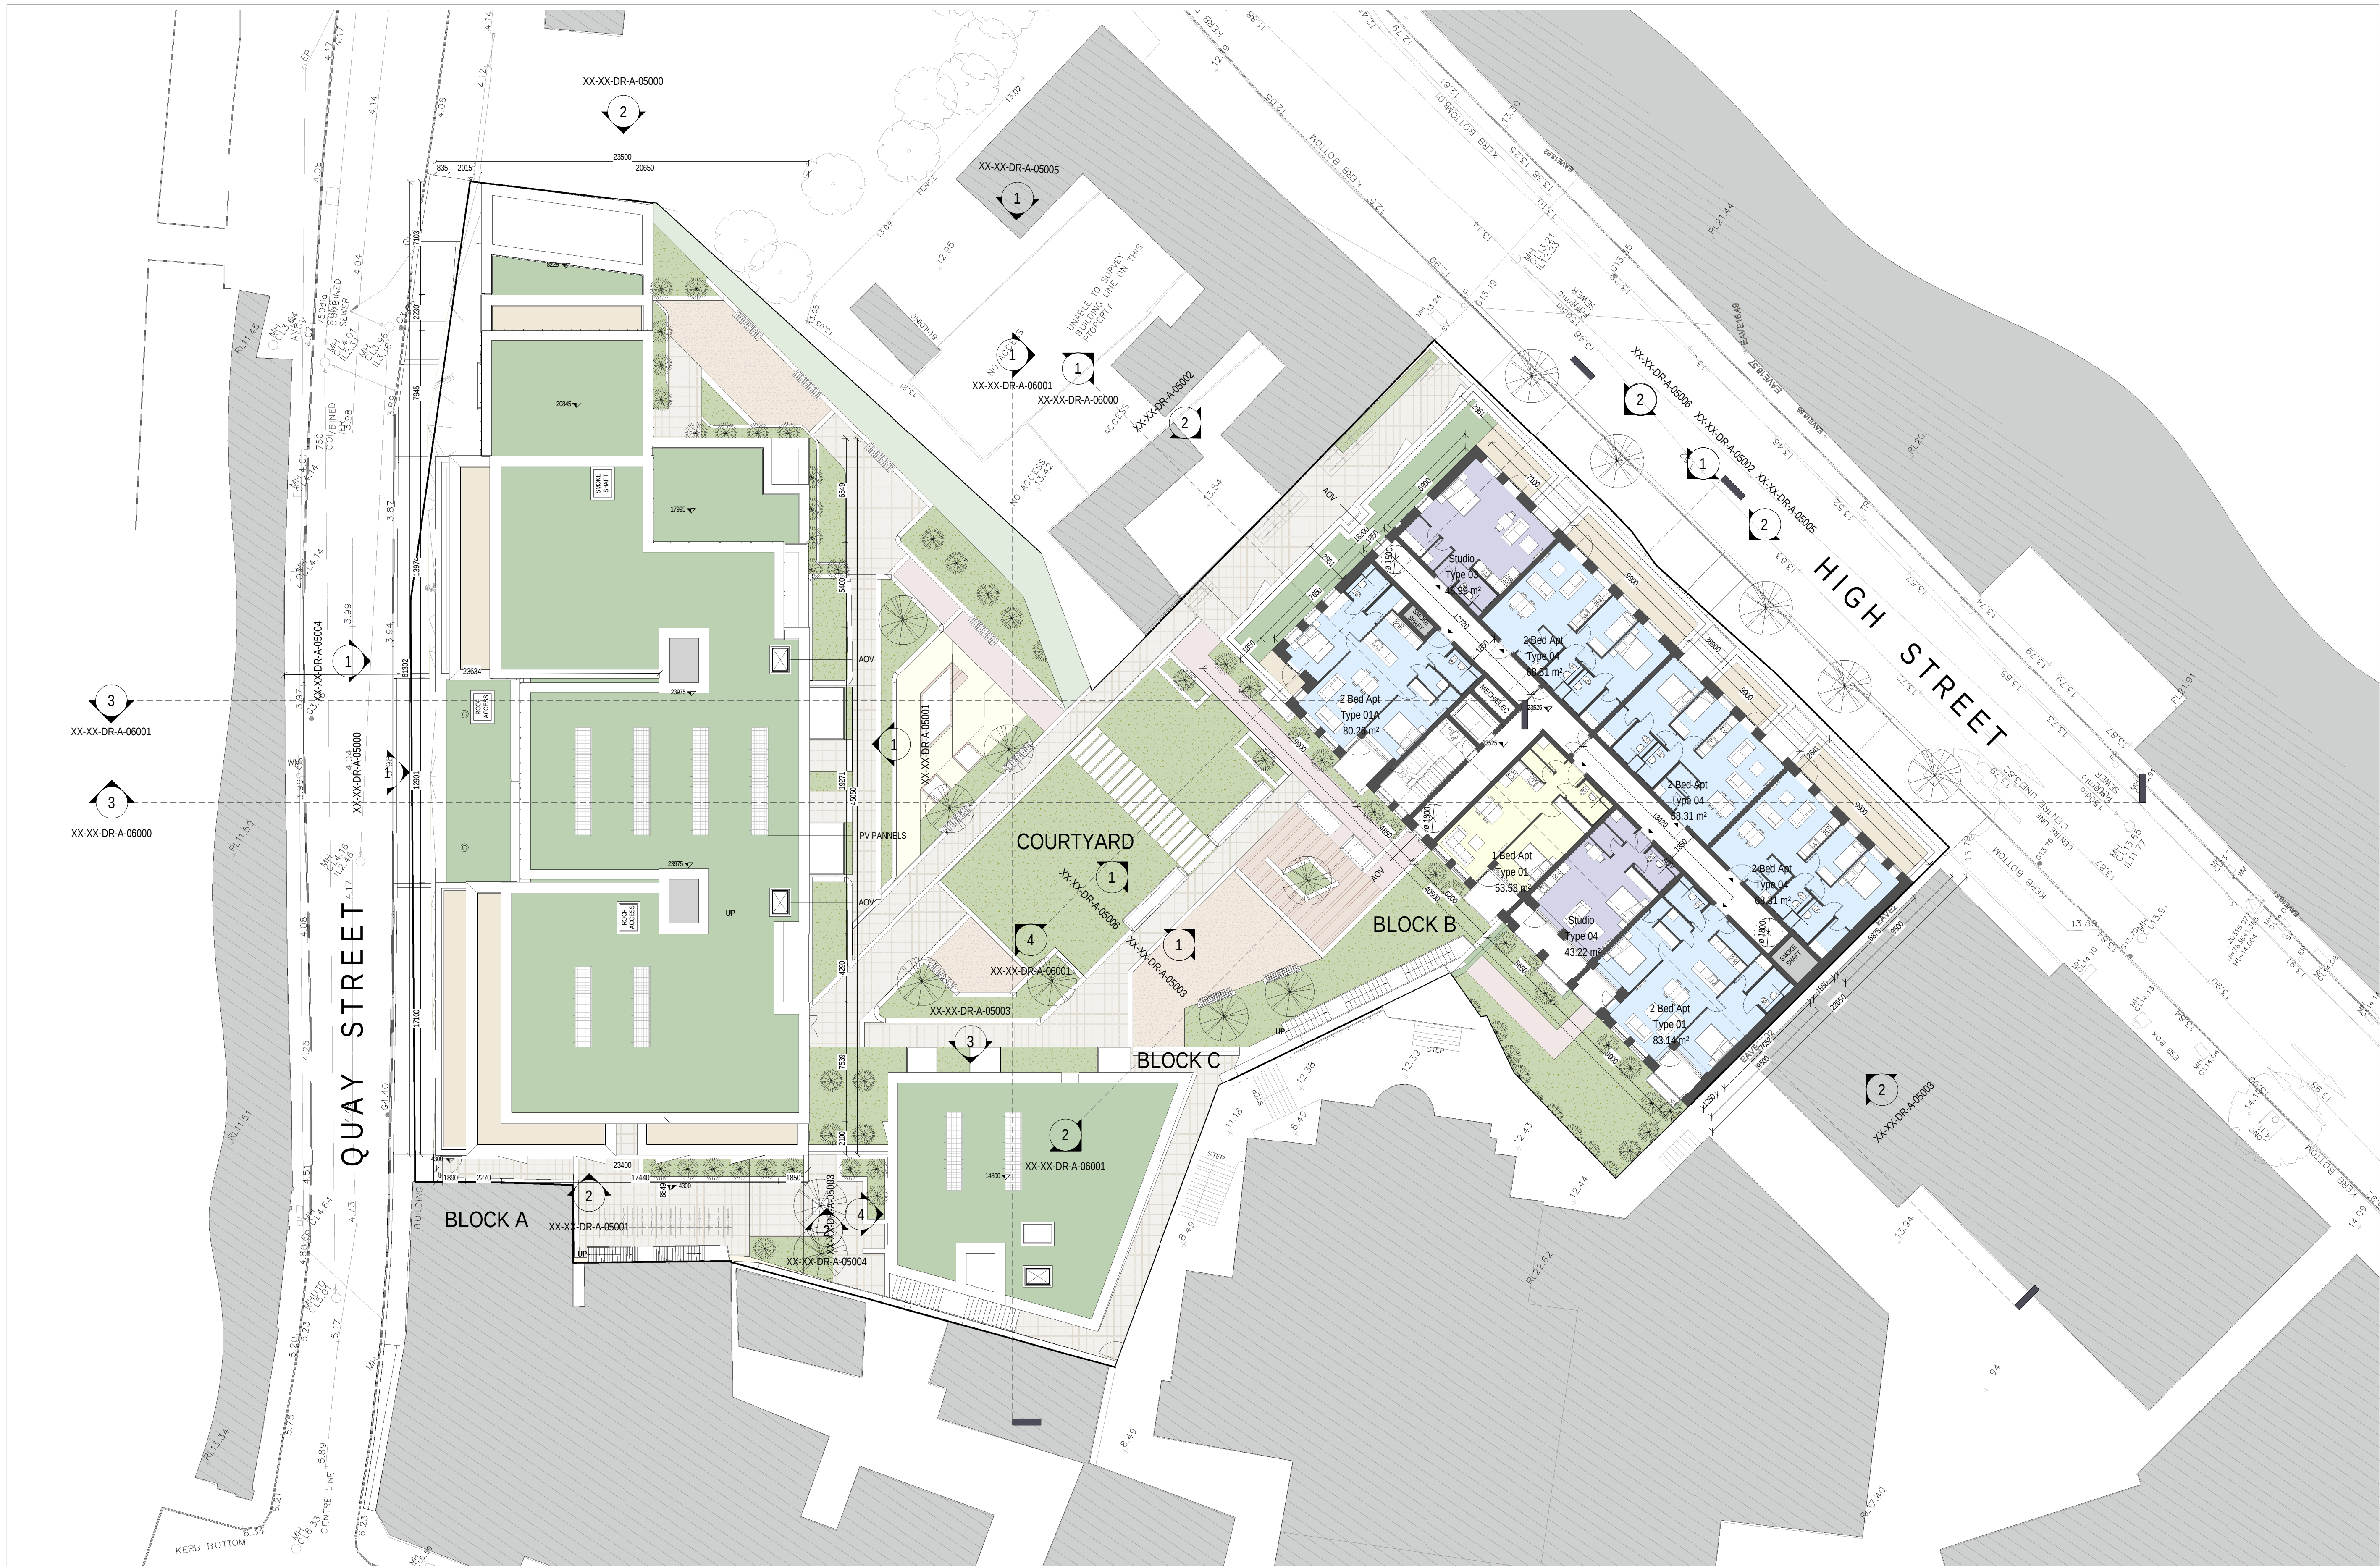


ISSUE FOR PLANNING

[illegible]


APARTMENT TYPE LEGEND

-  Studio
 1 Bed Type
 2 Bed Type

DUAL ASPECT APARTMENTS

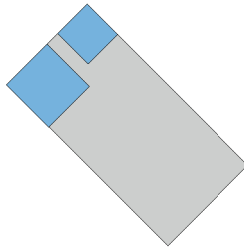

NORTH POINT

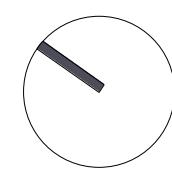

ONLY FOR REFERENCE
NOT TO BE USED

Client: Rhonellen Development

Project: Templar Place SHD

Title: GA - SIXTH FLOOR PLAN

Sheet No. 1164-MDO-XX-06-DR-A-02007

Scale as: 1 : 200 Current Rev.: 2 Project No.: 1164

MC CAULEY DAYE O'CONNELL
A R C H I T E C T S

1 Merrion Square, Dublin 2, Ireland
Telephone: +353 (0)1 400 417
info@mdo.ie | www.mdo.ie