


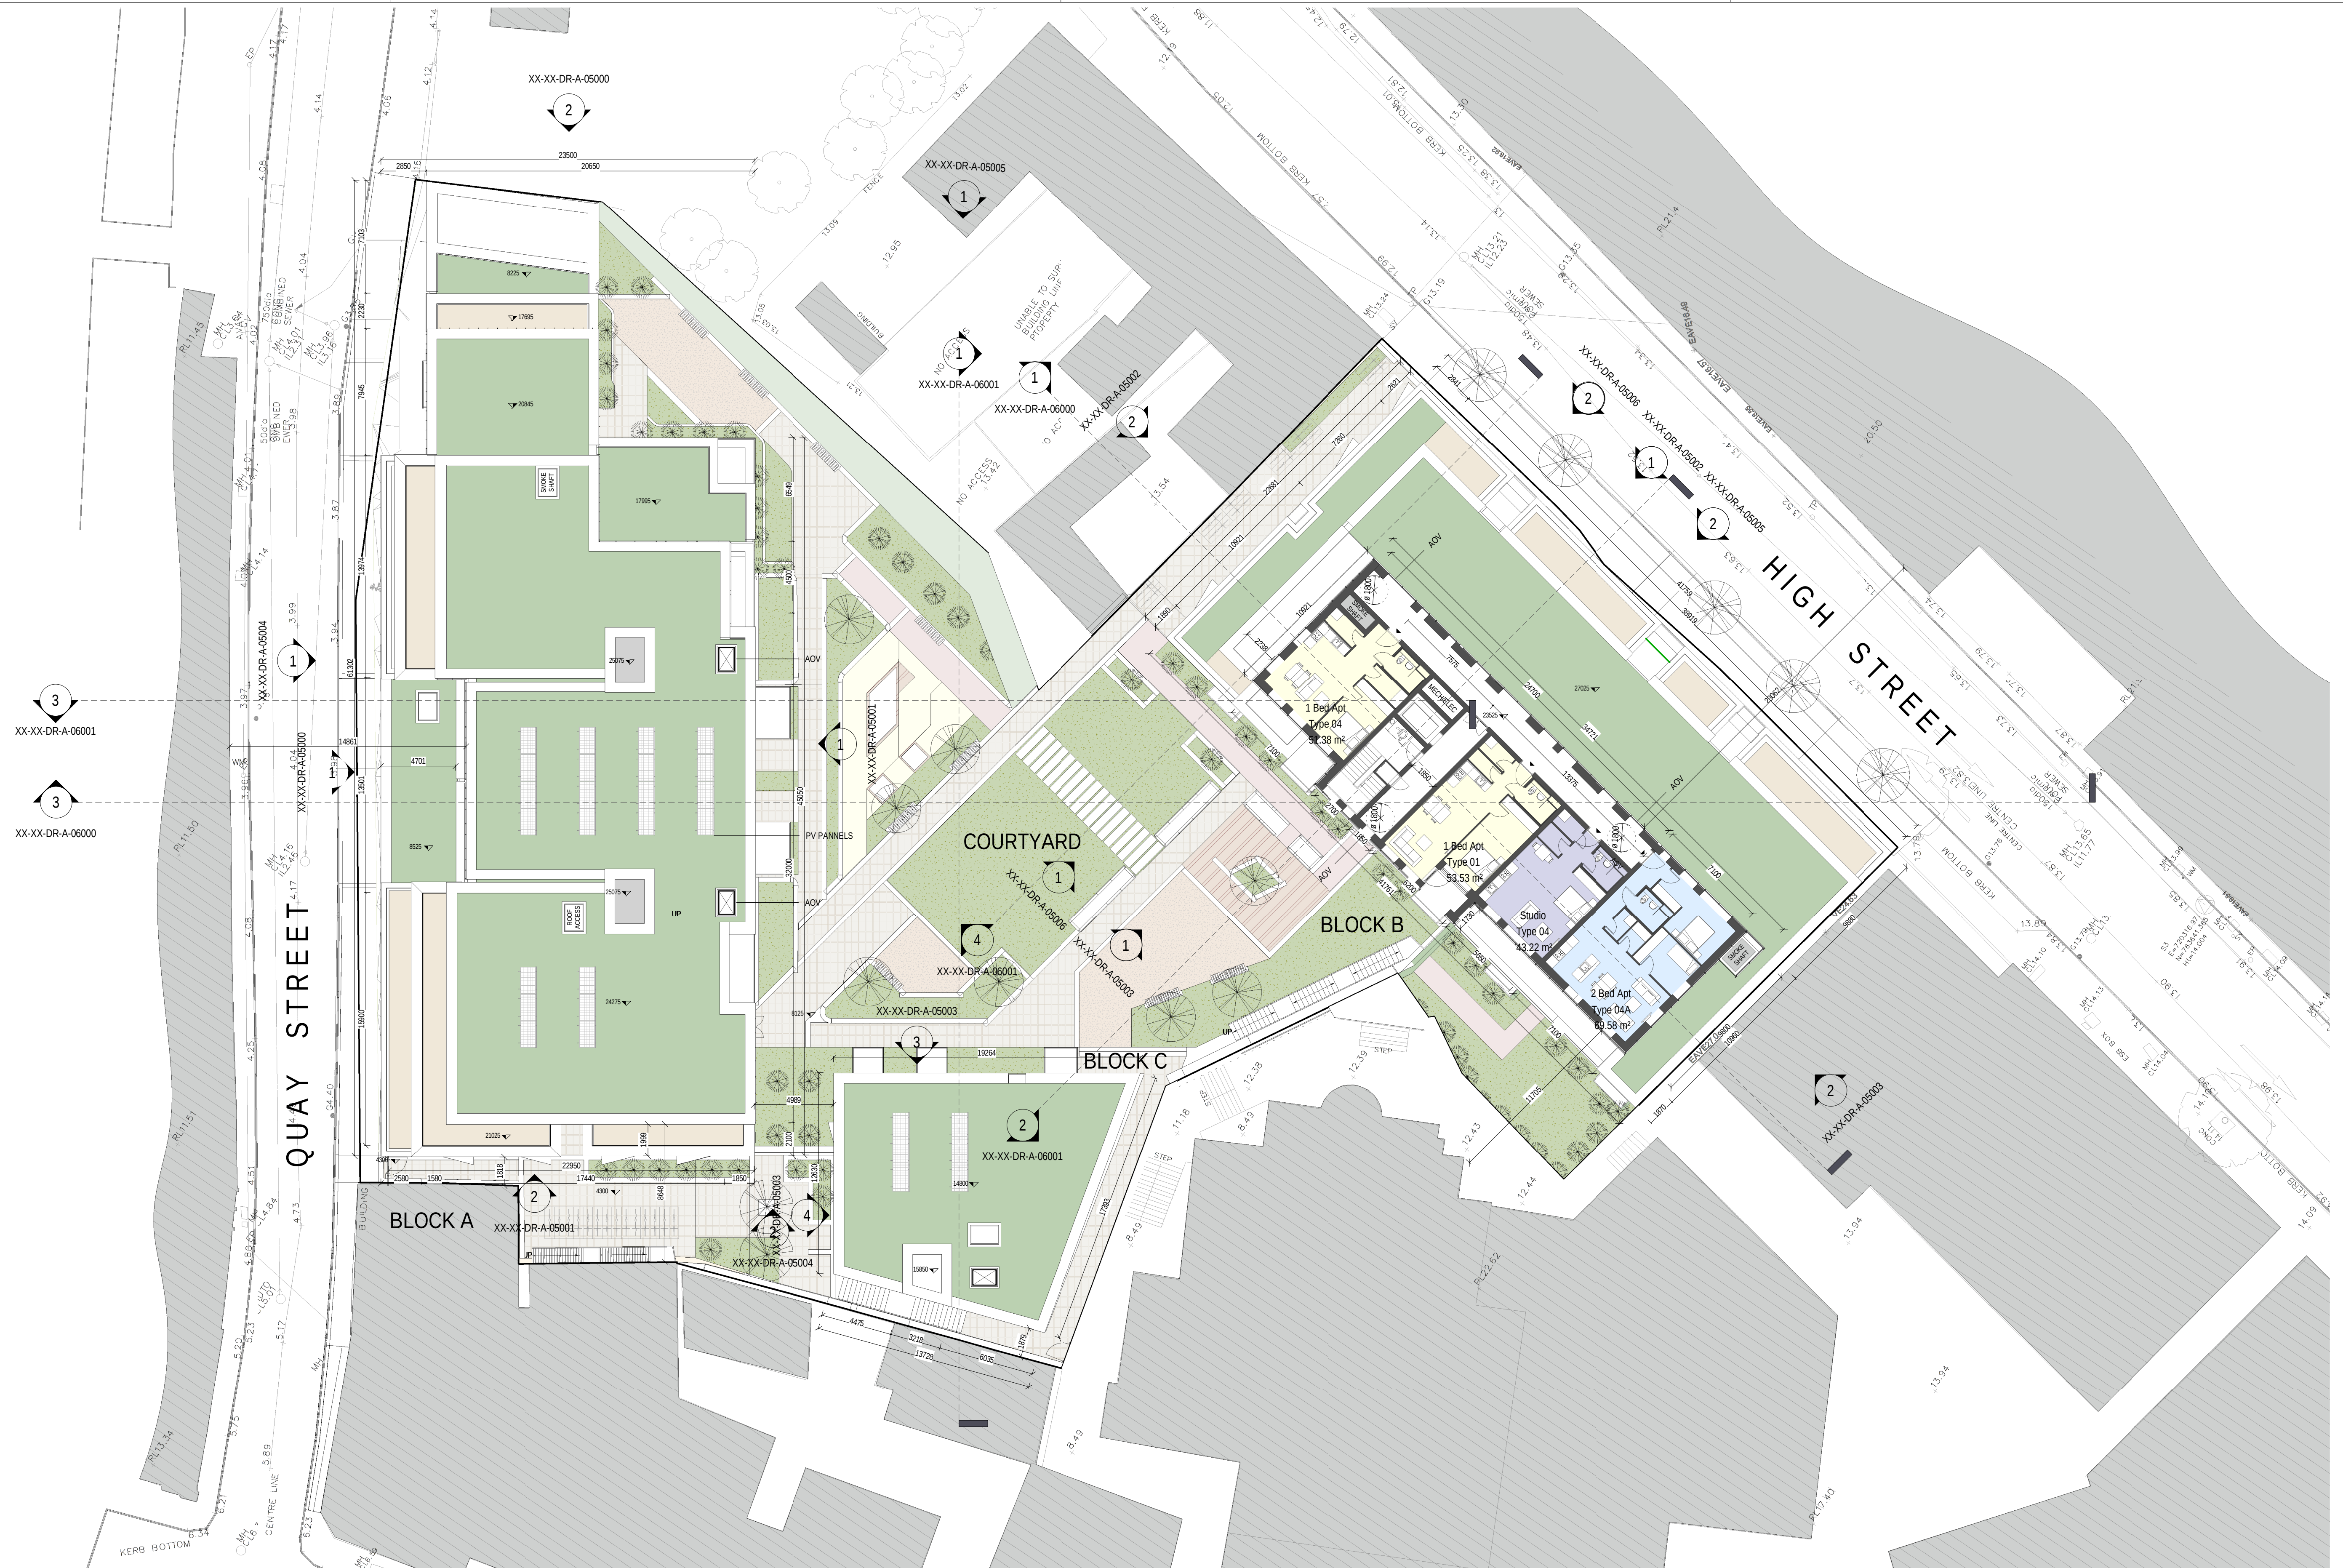

ISSUE FOR PLANNING


REV	DATE	PAC	DESCRIPTION	BY
1	08/12/2020	PAC		
2	12/07/2021	SHD	STAGE 3 PLANNING APPLICATION	

APARTMENT TYPE LEGEND

- Studio
- 1 Bed Type
- 2 Bed Type

DUAL ASPECT APARTMENTS

NORTH POINT

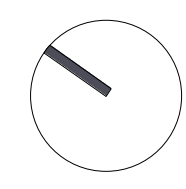ONLY FOR REFERENCE
WITH PLAN DRAWINGSAPPROVED BY
Sallen

Client: Rhonellen Development
Project: Templar Place SHD
Title: GA - SEVENTH FLOOR PLAN

Sheet No.: 1164-MDO-XX-07-DR-A-02008

Scale as: 1: 200 Current Rev.: 2 Project No.: 1164

MC CAULEY DAYE O'CONNELL
ARCHITECTS

11 Merrion Square, Dublin 2, Ireland
Telephone: +353 (0)1 400 4171
info@mdo.ie | www.mdo.ie