




3 BLOCK C FRONT N/E ELEVATION 1 : 200



1 BACK BLOCK B WEST ELEVATION 1 : 200



4 BLOCK C N/W ELEVATION 1 : 200

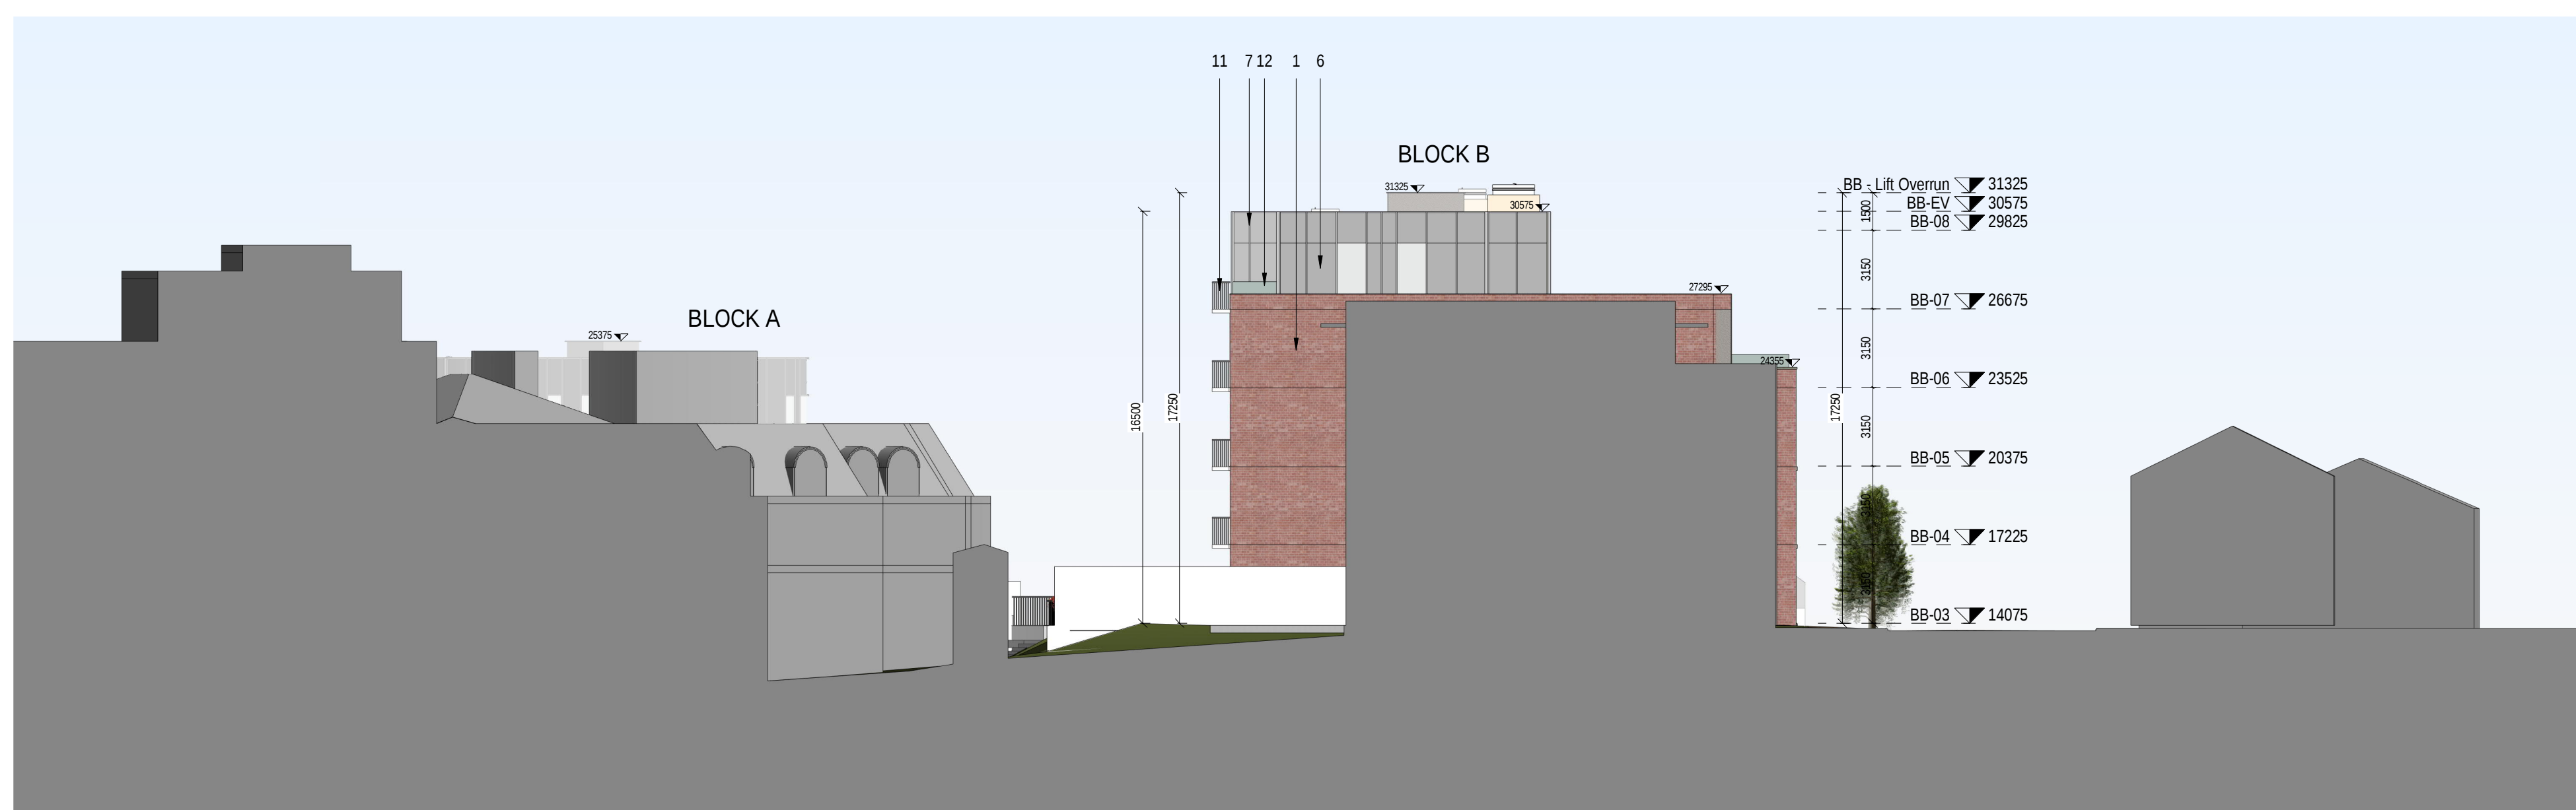


2 BLOCK B SOUTH ELEVATION 1 : 200

[illegible]

MATERIALS LEGEND

1 - Red Brick	10 - Stone window sill
2 - Orange Brick	11 - Stainless steel balustrade
3 - White colour render	12 - Glass balustrade
4 - Light blue colour render	13 - Light green colour render
5 - Lime stone	14 - Buff brick type 01
6 - Zinc colour spandrel panels	15 - Buff brick type 02
7 - Light grey curtain wall panels	
8 - Control aspect louvers	
9 - Double glazing with dark grey frame	

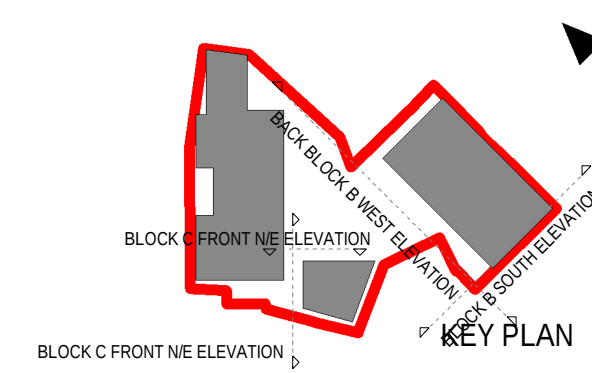

APPROVED BY
S Allen

Client:	Rhonellen Development
Project:	Templar Place SHD
Title:	BLOCK B & C- ELEVATIONS

Sheet No.: 1164-MDO-XX-XX-DR-A-05003

Scale as: 1 : 200 Current Rev : 2 Project No : 1164

MC CAULEY DAYE O'CONNELL
ARCHITECTS

11 Merrion Square, Dublin 2, Ireland
Telephone: +353 (0)1 400 4111
info@mdo.ie | www.mdo.ie

C:\Users\collins\Documents\1164-MDO-22-22-M3-A-3002-MDO-root\