




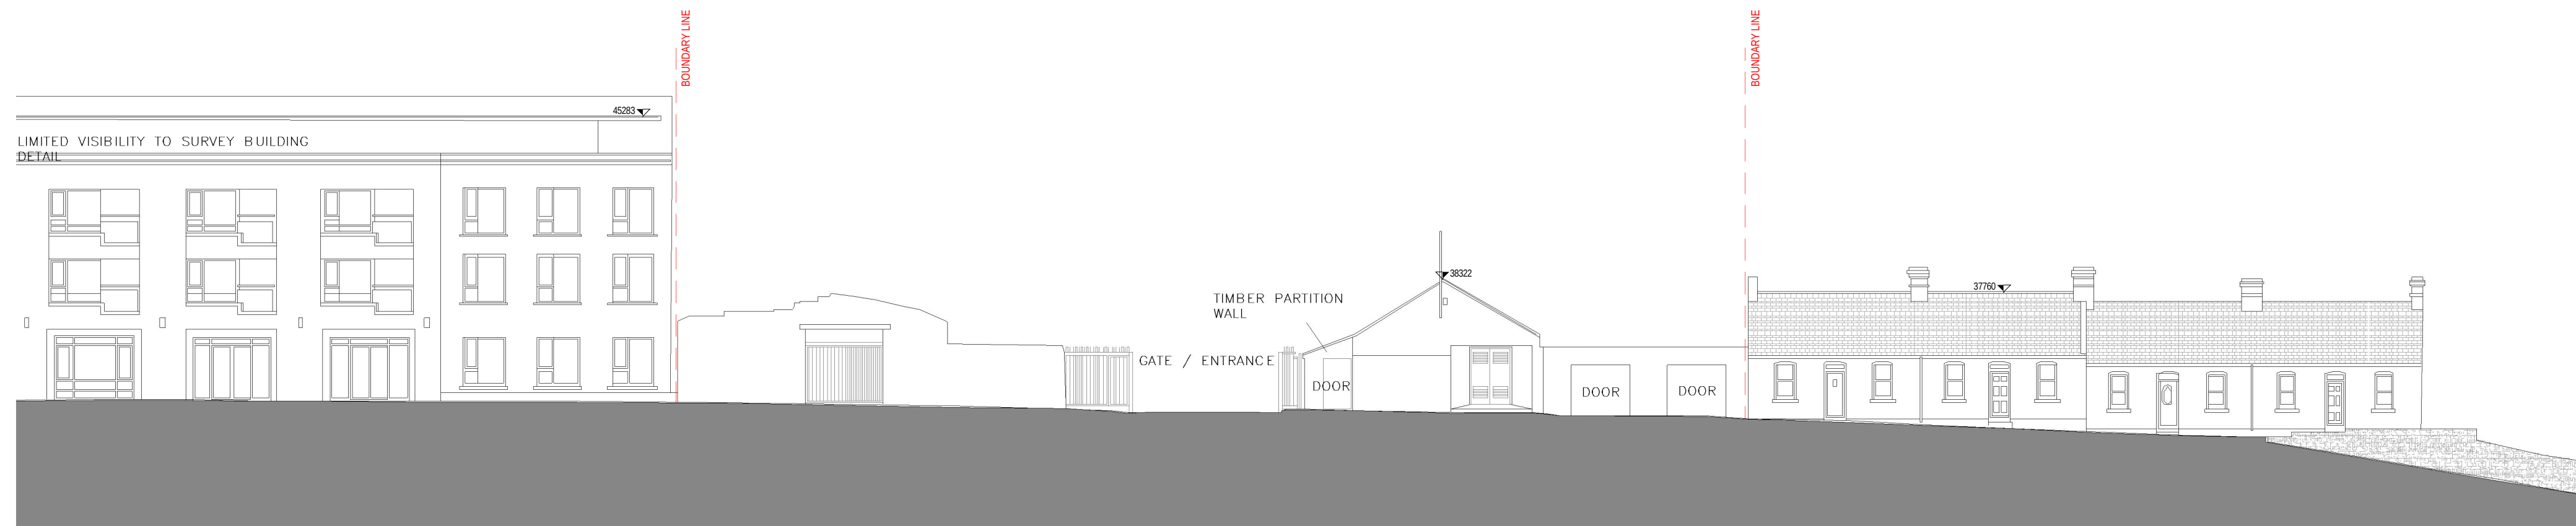


1 HIGH STREET EXISTING ELEVATION 1 : 200

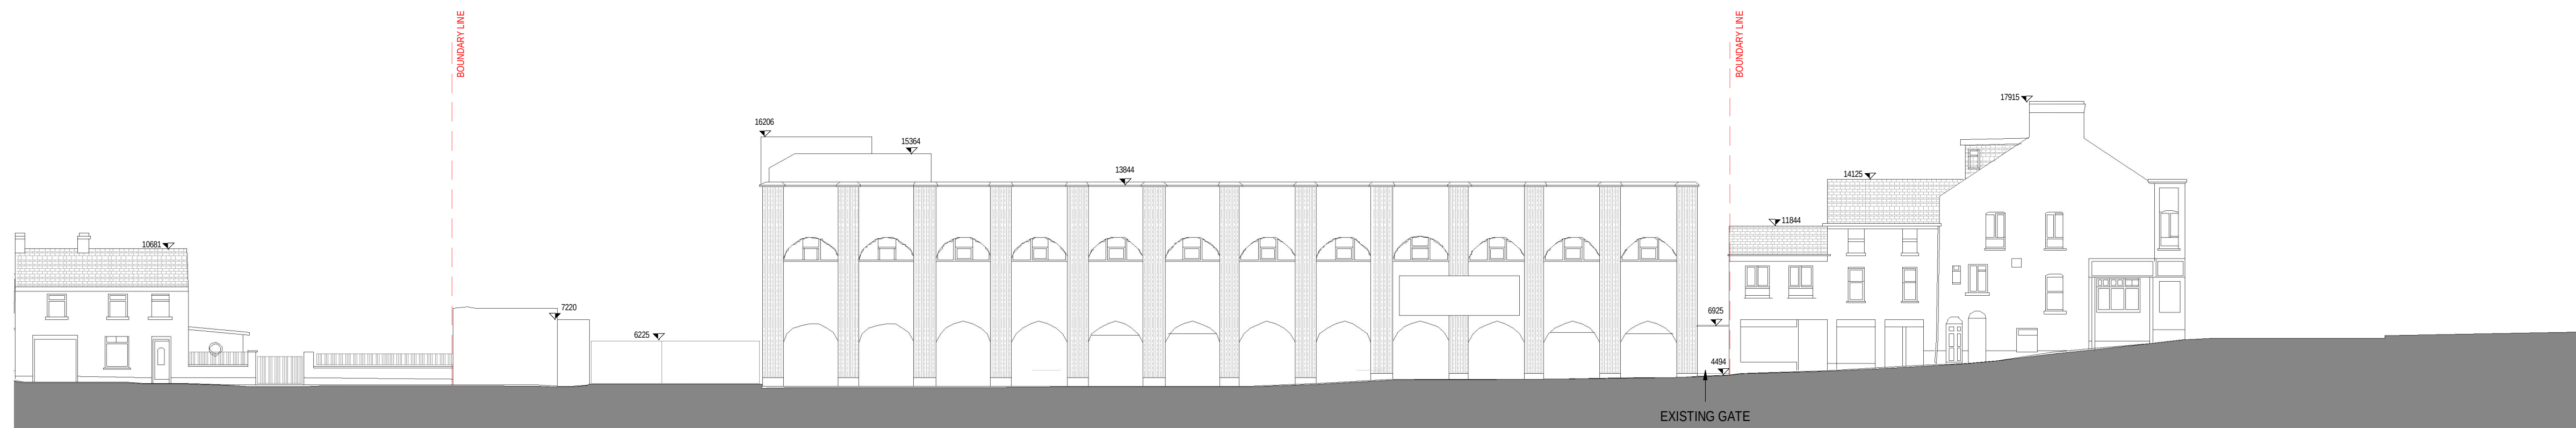

2 QUAY STREET EXISTING ELEVATION 1:200

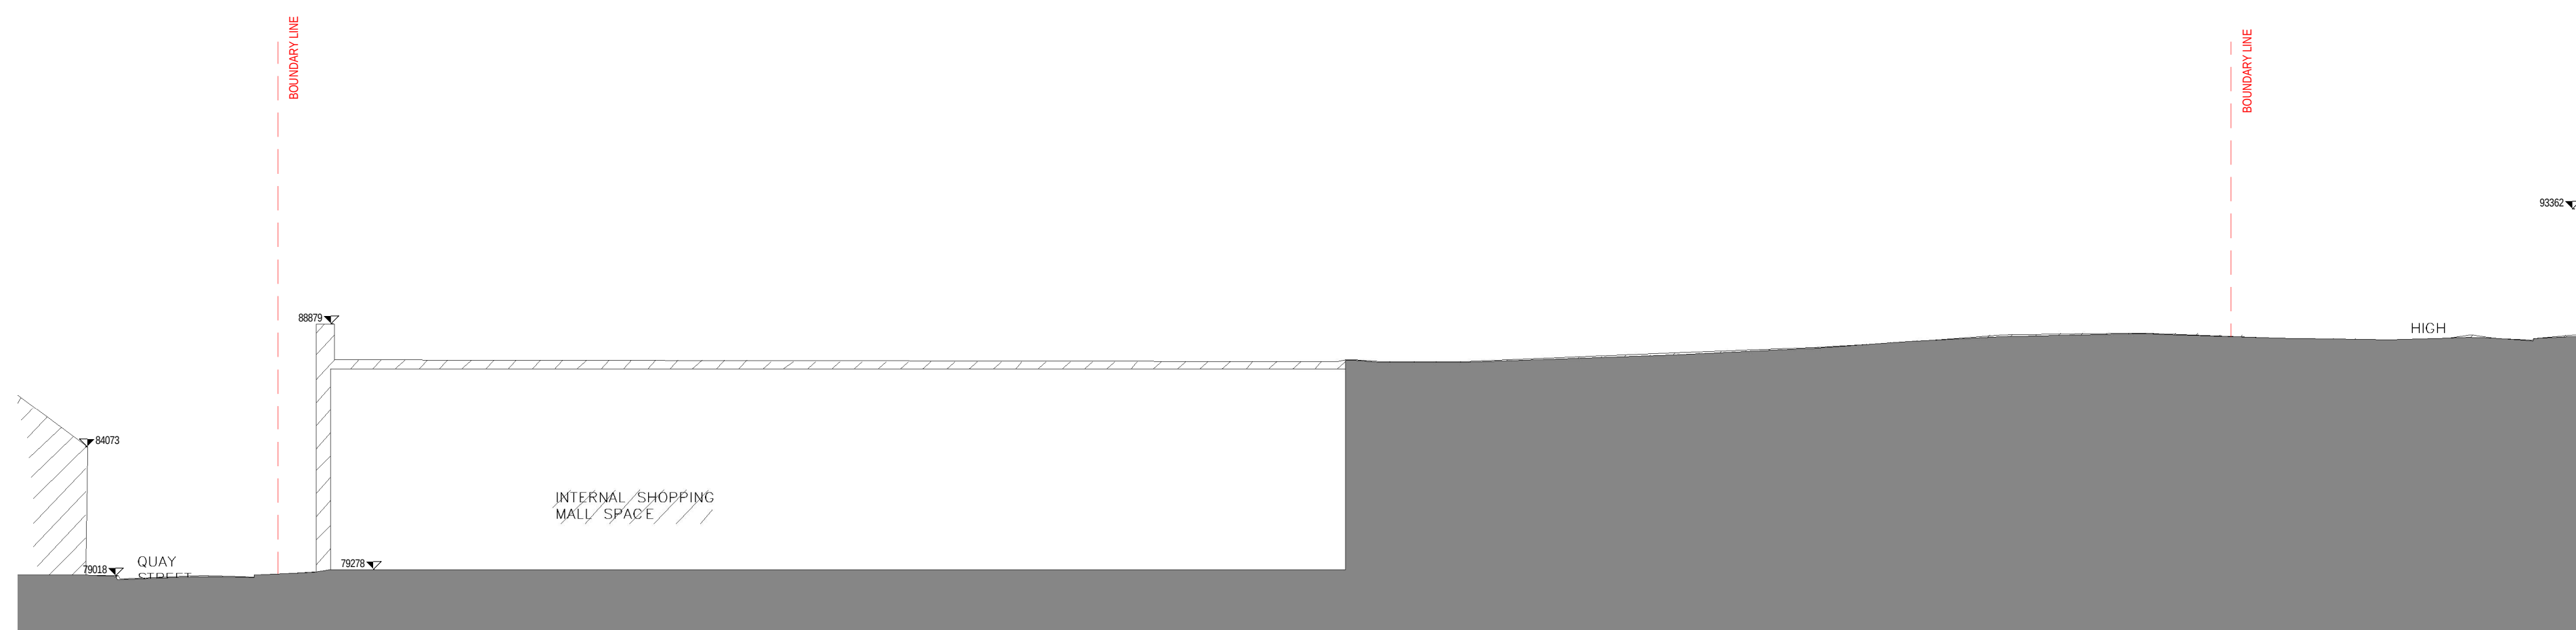

3 EXISTING SECTION F 1 : 200

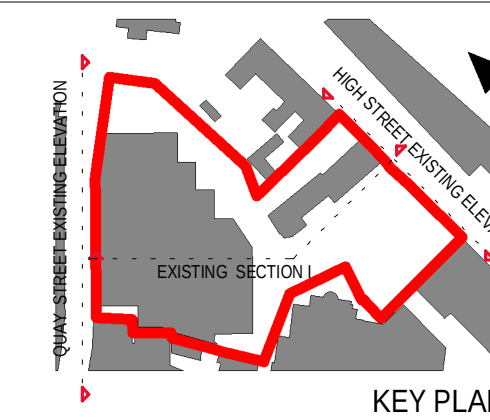[illegible]

APPROVED BY


Client:	Rhonnell Development
Project:	Templar Place SHD
Title:	EXISTING ELEVATIONS & SECTIONS

Sheet No.: 1164-MDO-XX-XX-DR-A-00002

Scale as: 1 : 200 Current Rev.: 2 Project No.: 1164

ISSUE FOR PLANNING

MC CAULEY DAYE O'CONNELL
A R C H I T E C T S

11 Merrion Square, Dublin 2, Ireland
Telephone: +353 (0)1 400 4171
info@mdo.ie | www.mdo.ie