




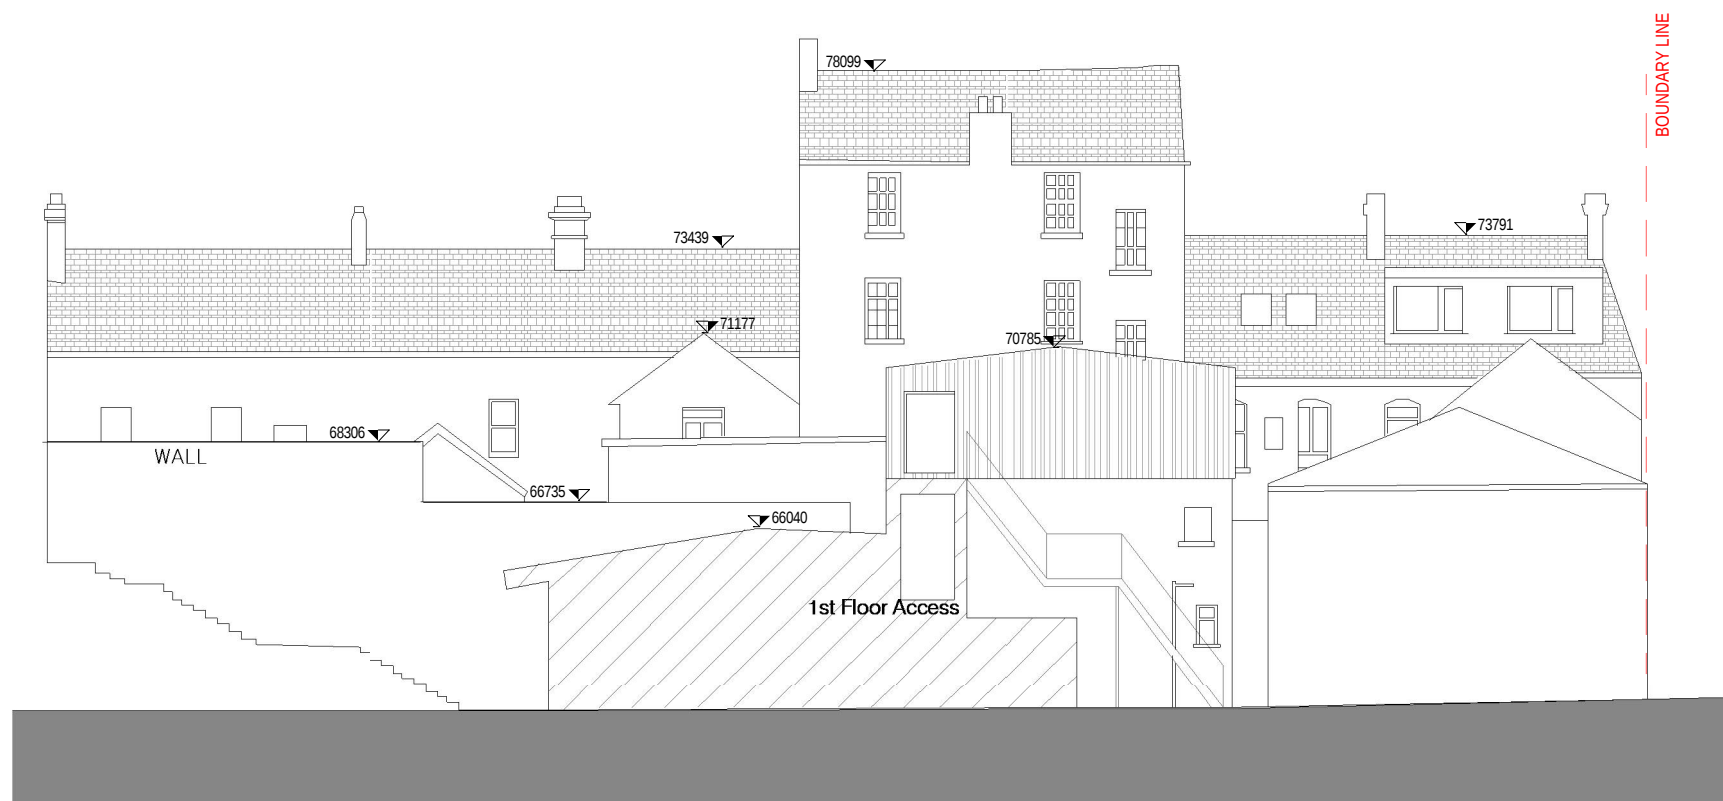


2 EXISTING SECTION B 1 : 200

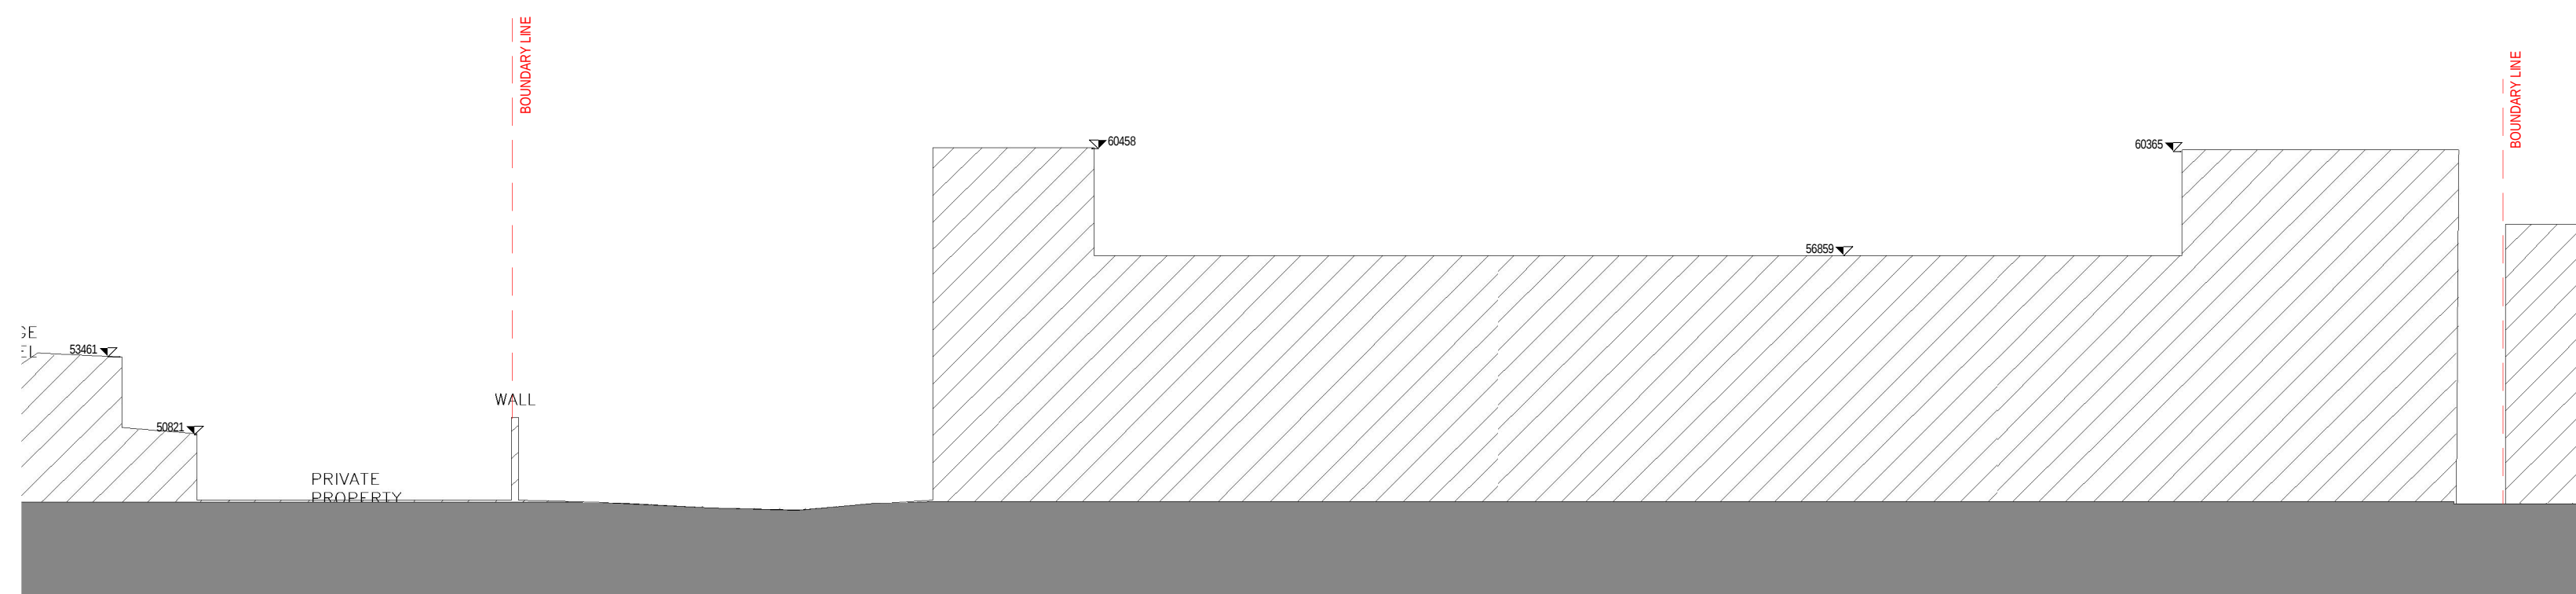


5 EXISTING SECTION E 1 : 200

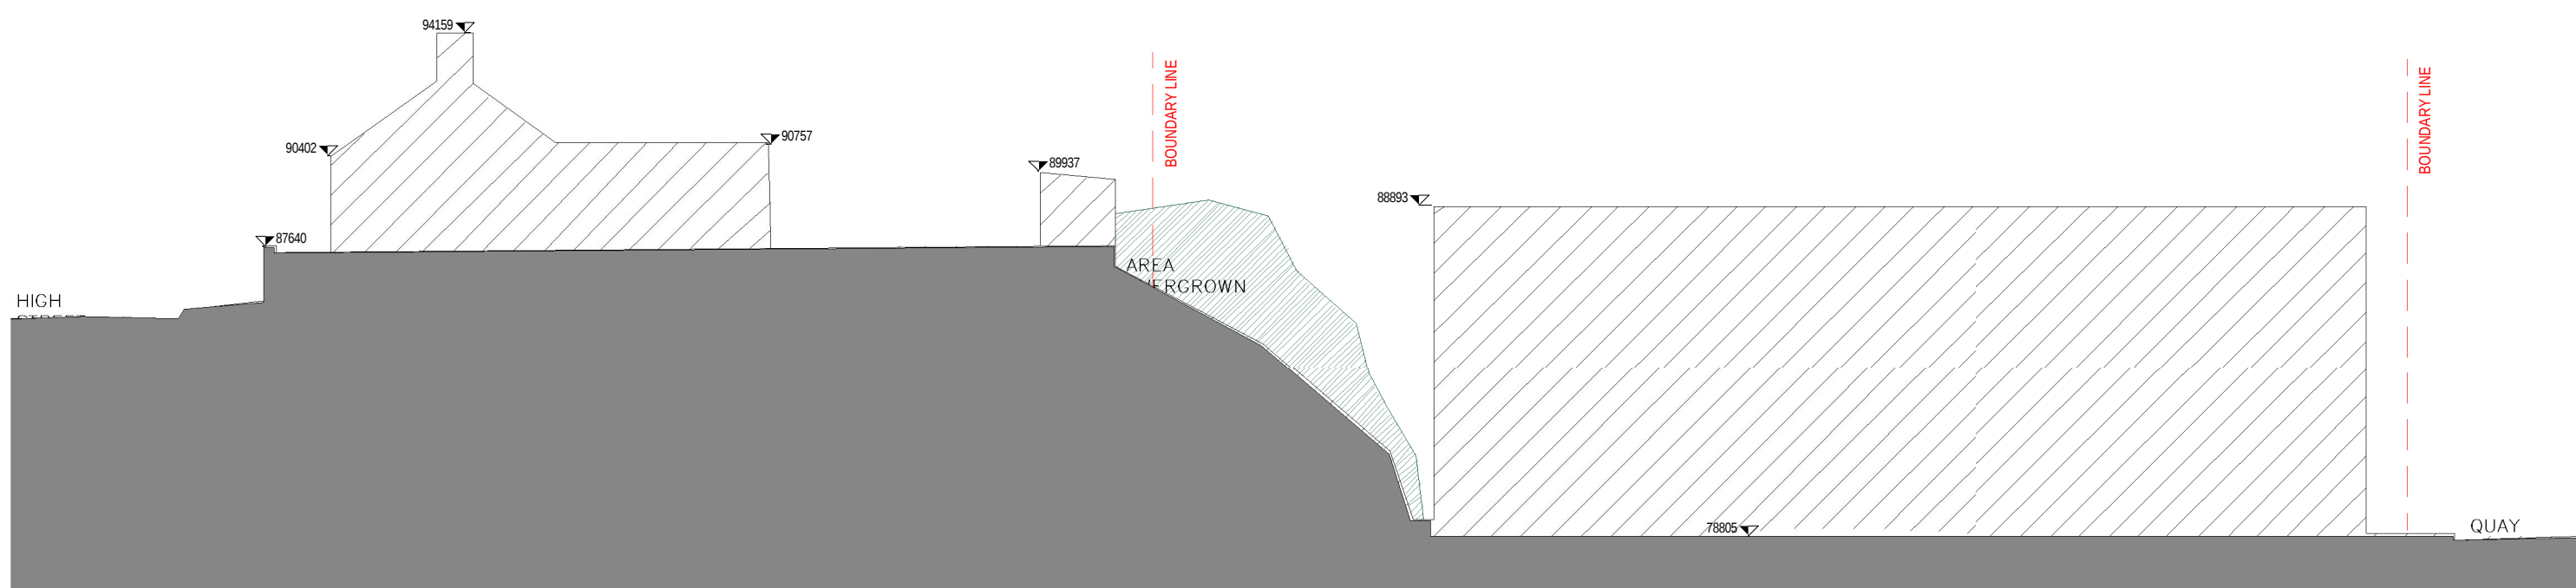


3 EXISTING SECTION C 1 : 200

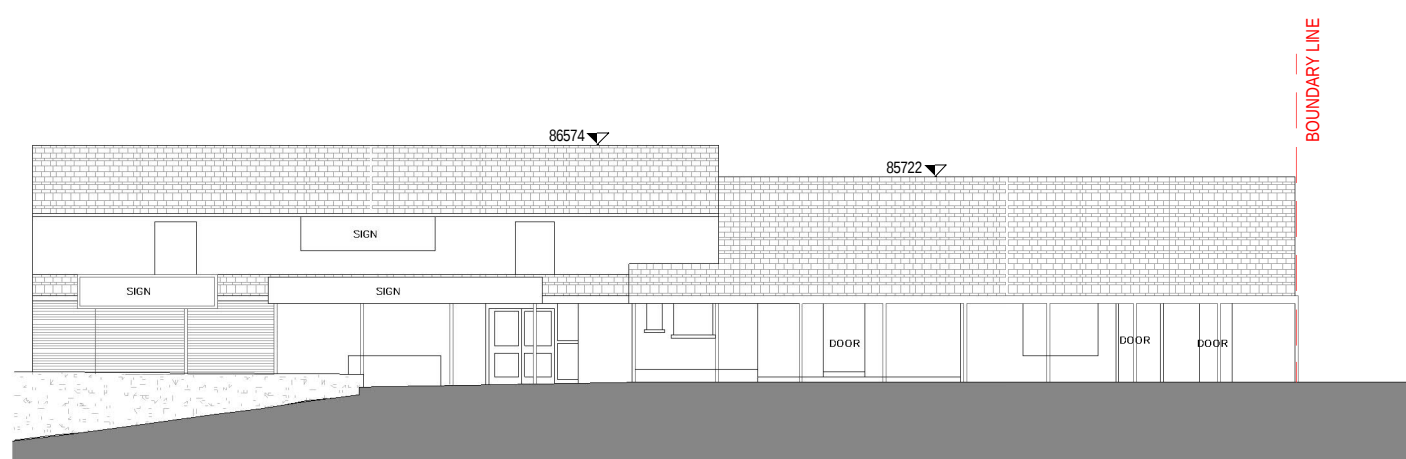

1 EXISTING SECTION A 1 : 200

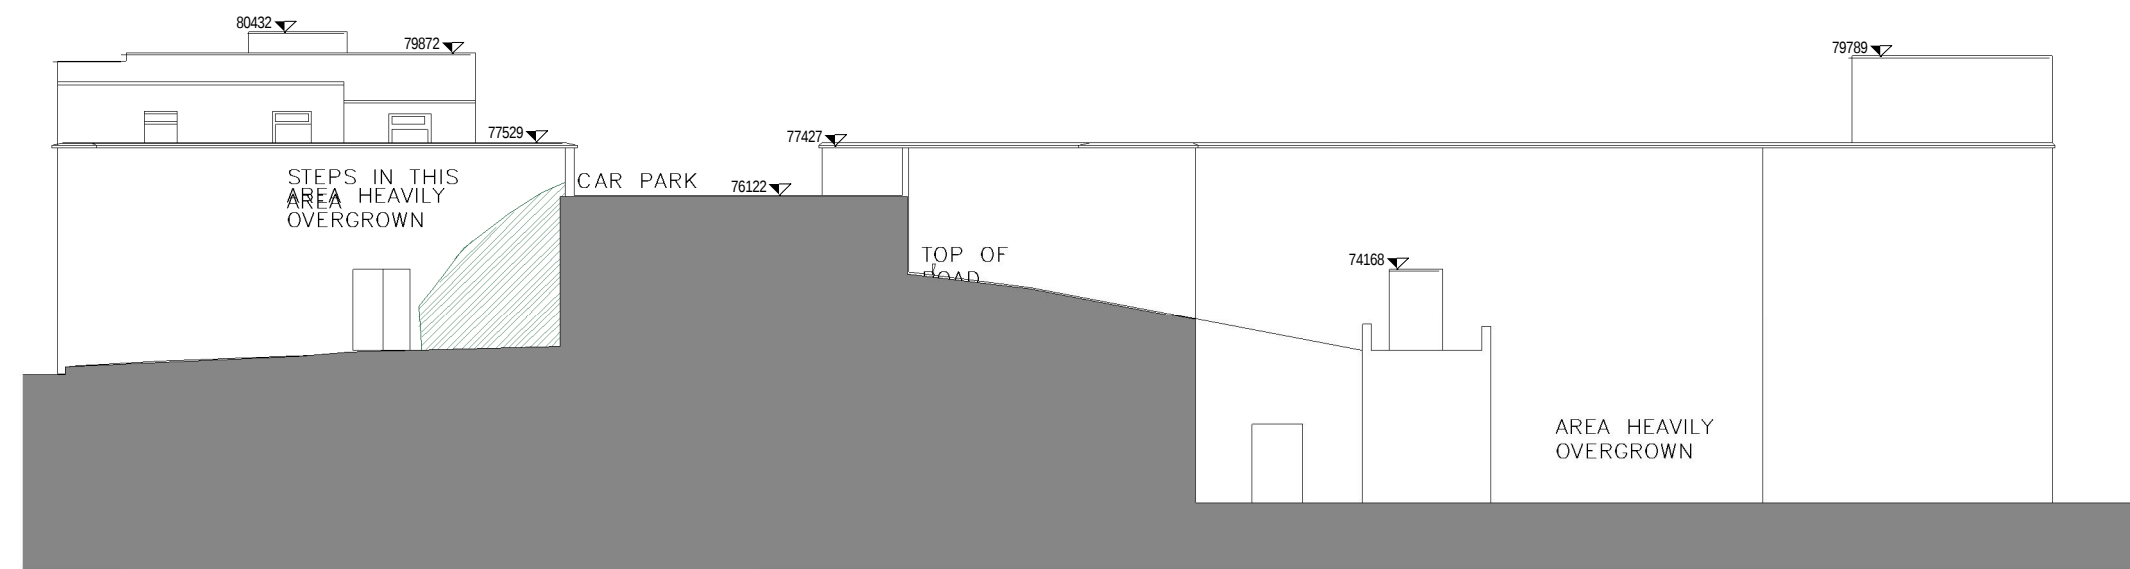

4 EXISTING SECTION D 1 : 200

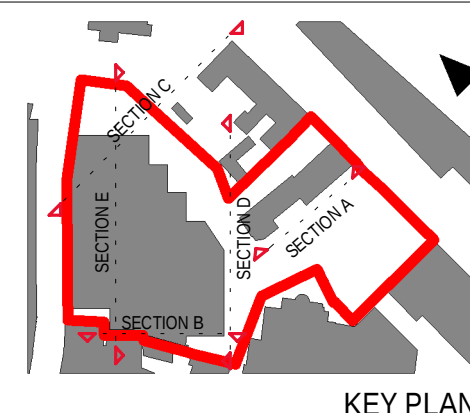[illegible]

APPROVED BY



Client:	Rhonellen Development
Project:	Templar Place SHD
Title:	EXISTING SECTIONS

Sheet No.: 1164-MDO-XX-XX-DR-A-00003

Scale as: 1 : 200 Current Rev.: 2 Project No.: 1164

MC CAULEY DAYE O'CONNELL
ARCHITECTS

11 Merrion Square, Dublin 2, Ireland
Telephone: +353 (0)1 400 417
info@mdo.ie | www.mdo.ie

C:\Users\rcollins\Documents\1164-MDO-22-22-M3-A-3002 MDO-rcollins.rv