




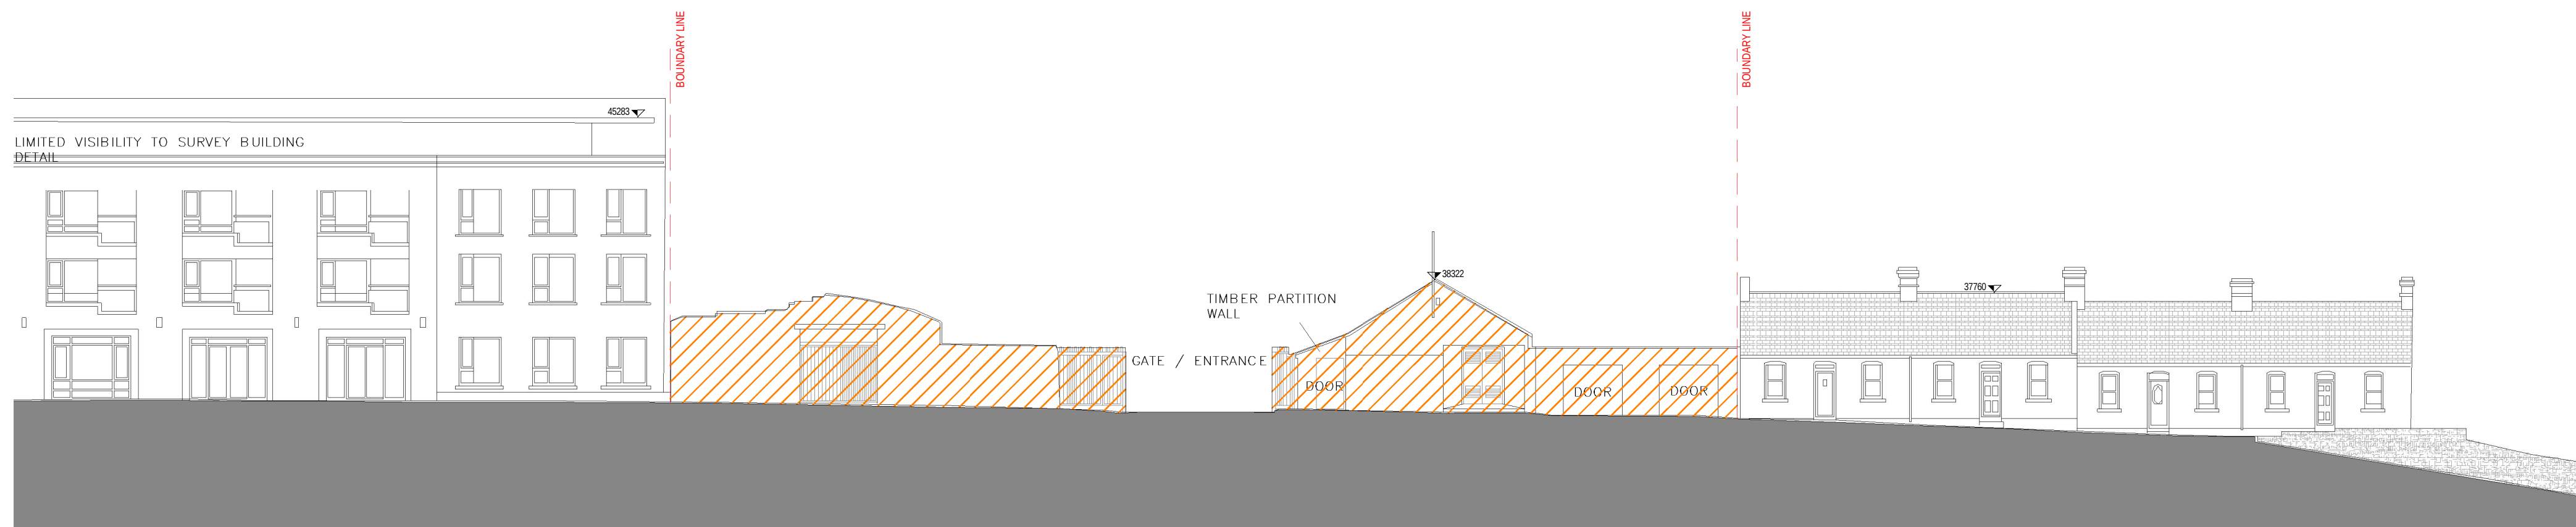


2 HIGH STREET DEMOLITION ELEVATION 1 : 200

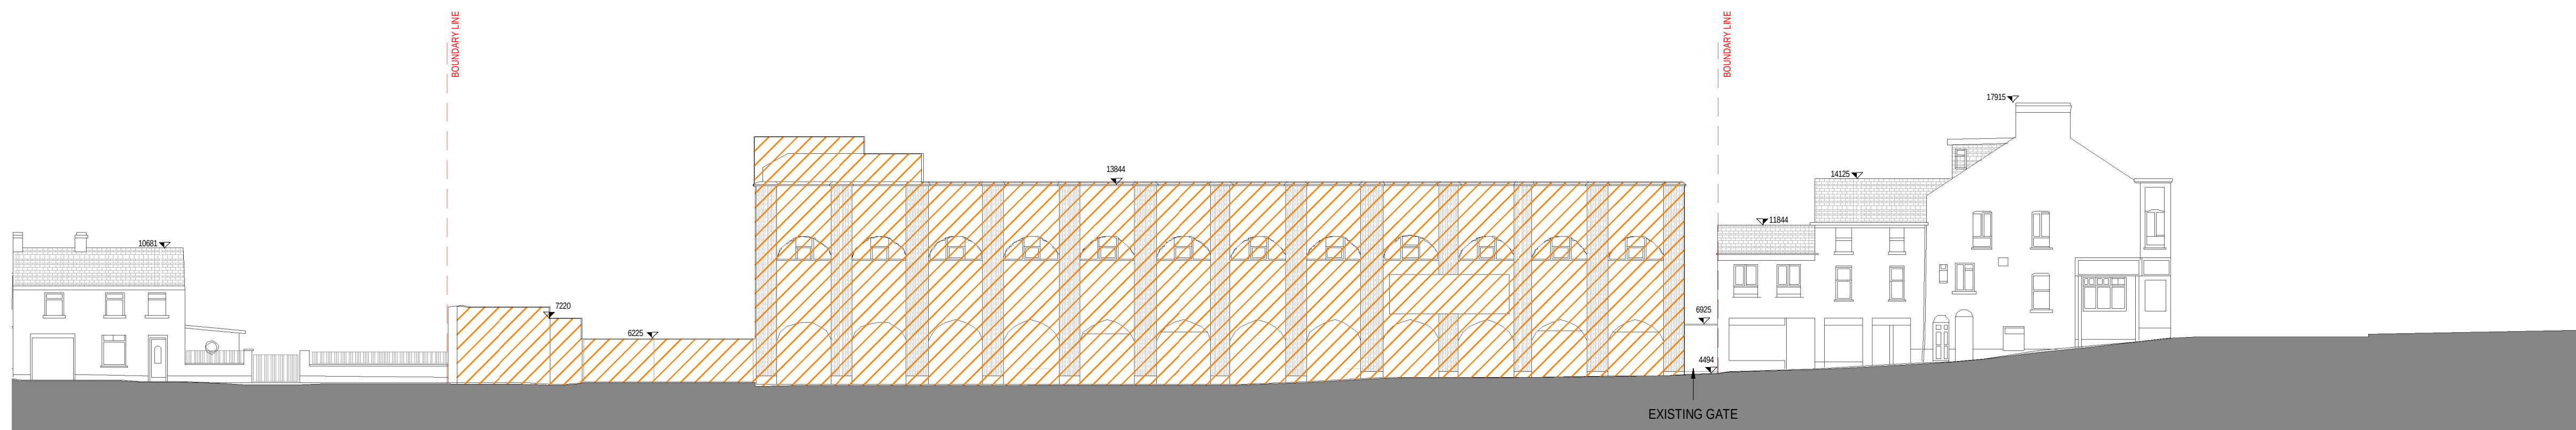

3 QUAY STREET DEMOLITION ELEVATION 1 : 200

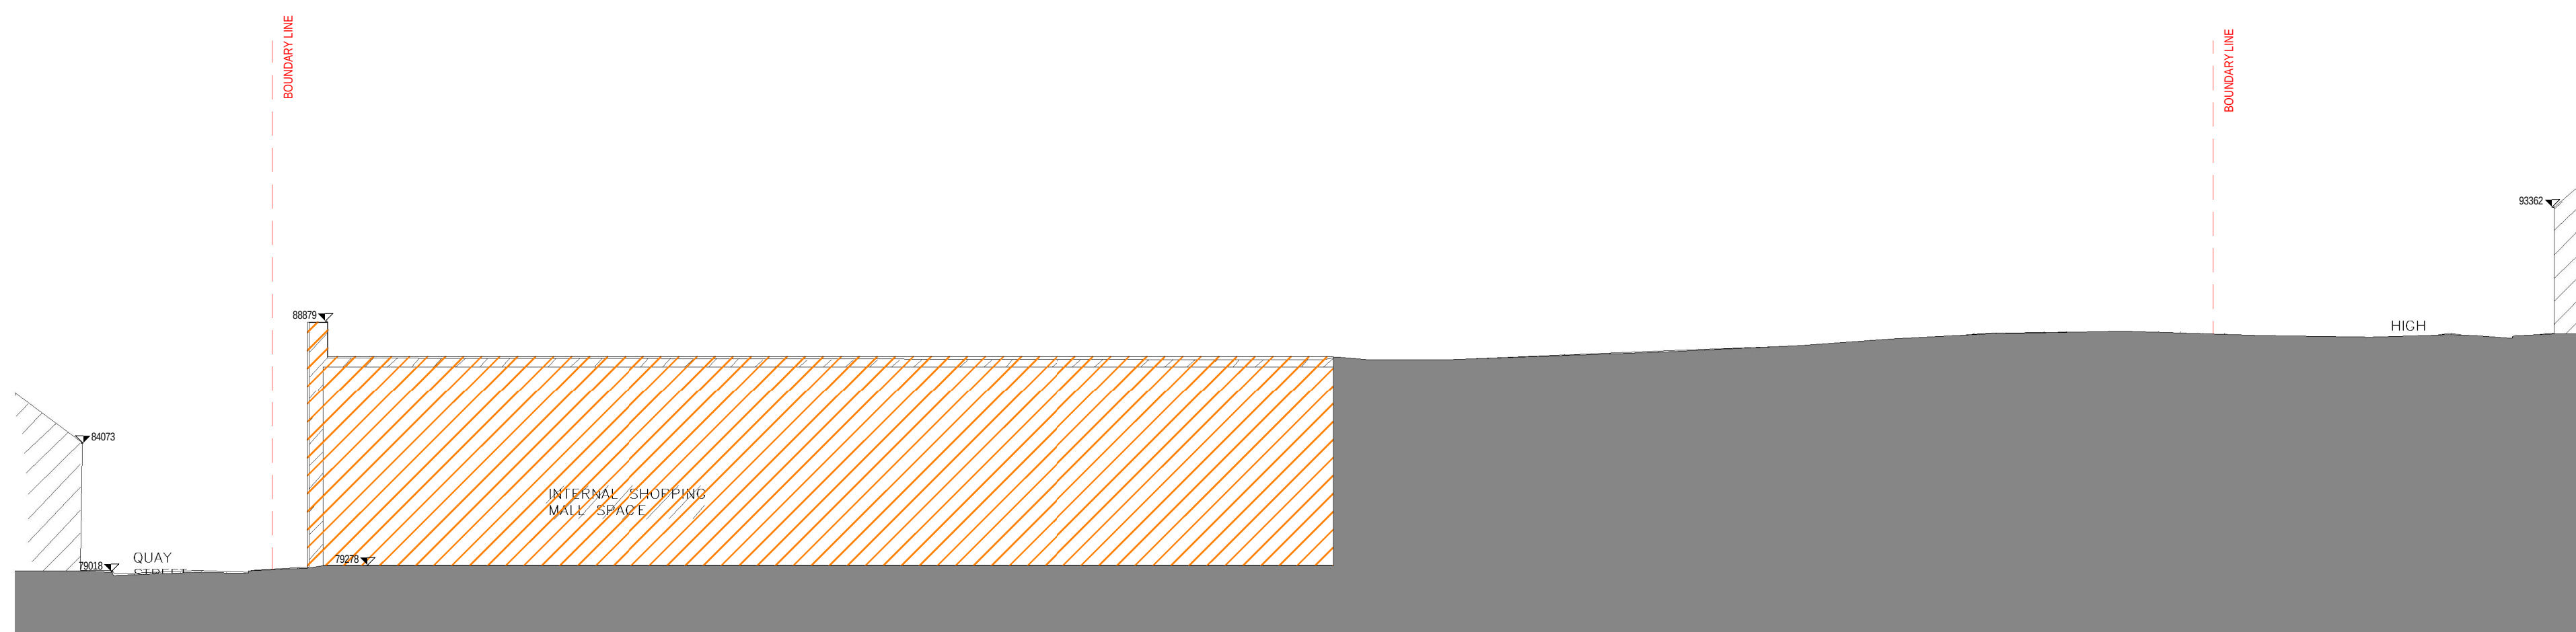

1 DEMOLITION SECTION F 1 : 200

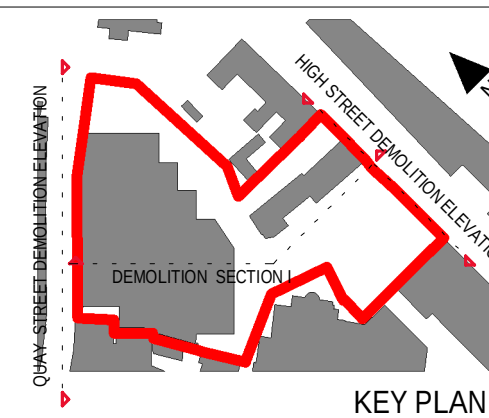[illegible] BUILDING TO BE DEMOLISHED

APPROVED BY

Client: Rhonellen Development

Project: Templar Place SHD

Title: DEMOLITION DRAWINGS - ELEVATIONS & SECTIONS

Sheet No.: 1164-MDO-XX-XX-DR-A-00005

Scale as: 1 : 200 Current Rev.: 2 Project No.: 1164

MC CAULEY DAYE O'CONNELL
A R C H I T E C T S

11 Merrion Square, Dublin 2, Ireland
Telephone: +353 (0)1 400 417
info@mdo.ie | www.mdo.ie

ISSUE FOR PLANNING