




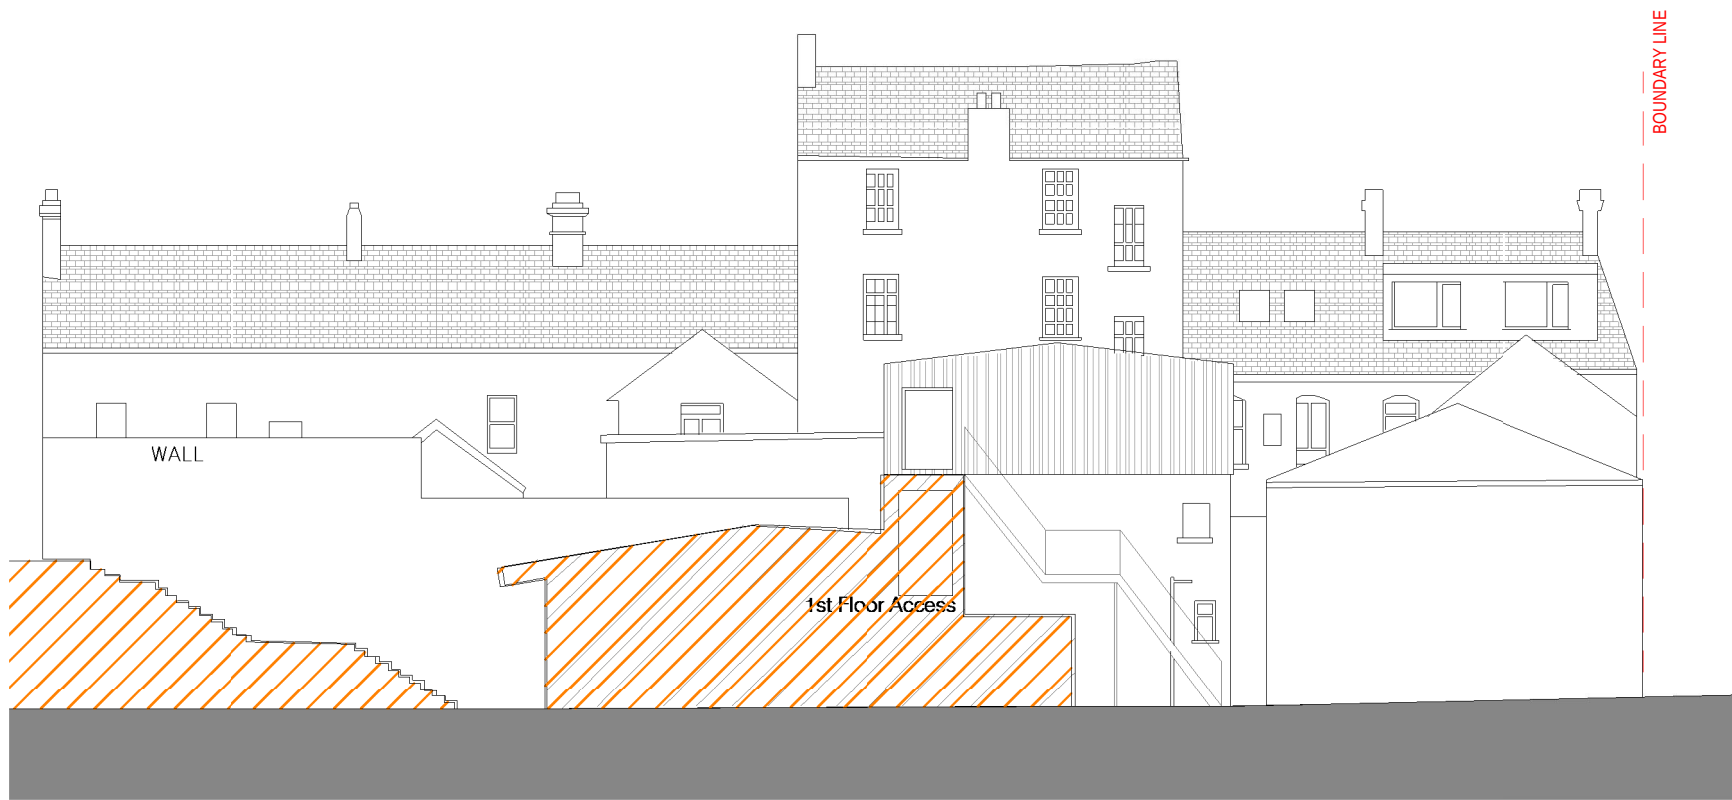


2 DEMOLITION SECTION B 1 : 200

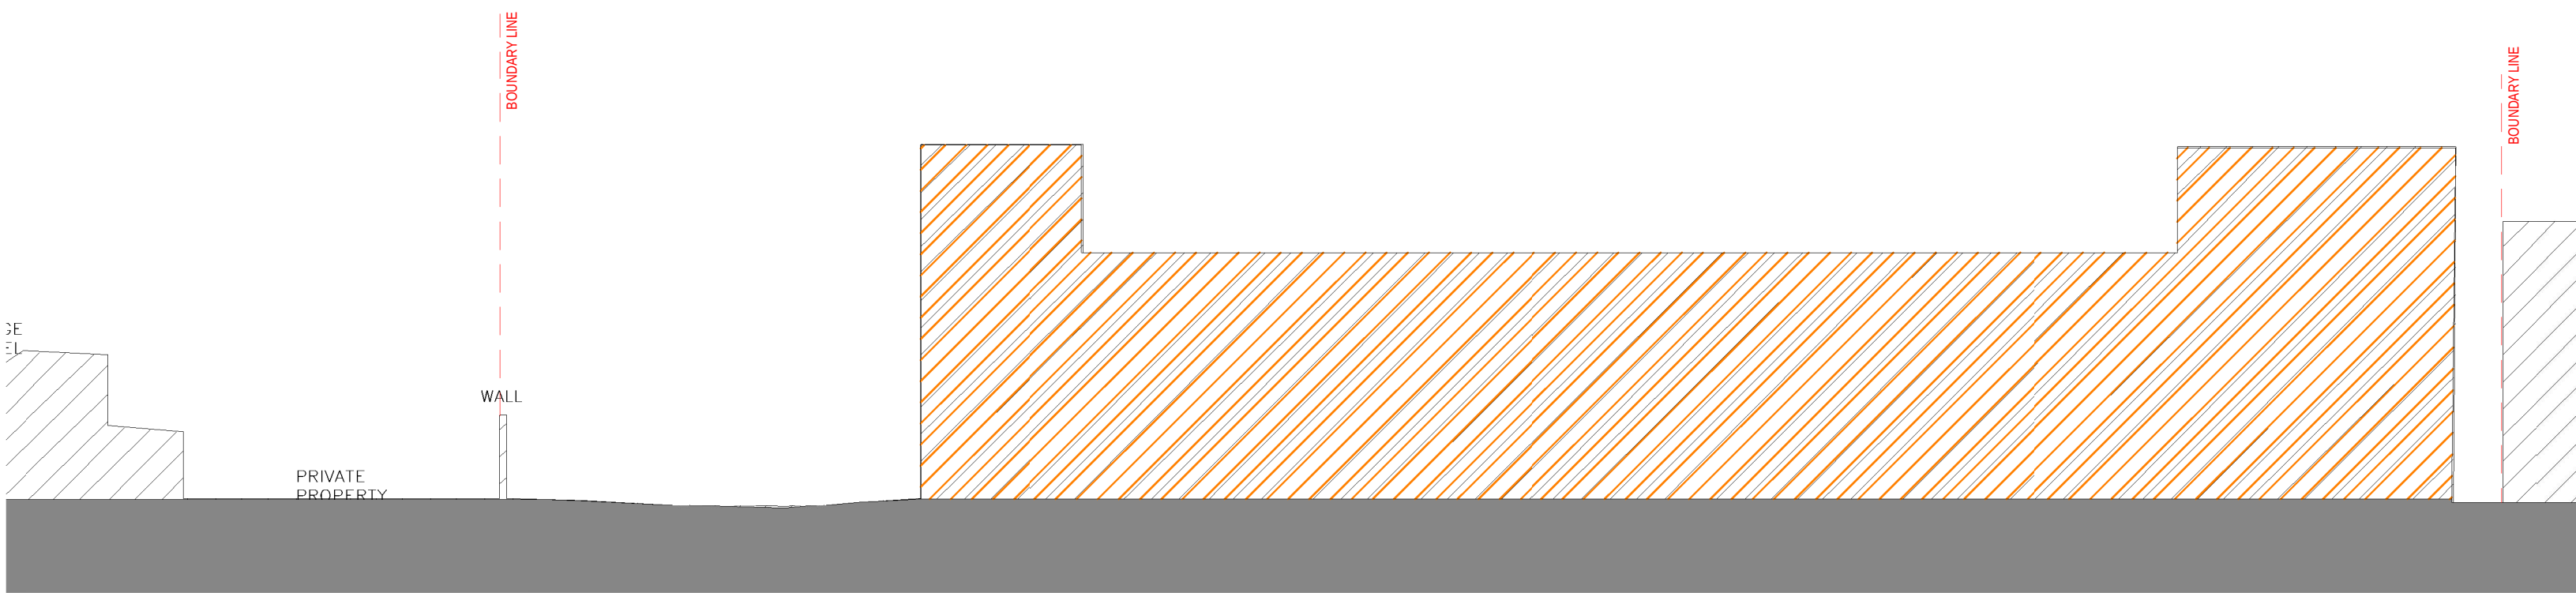


5 DEMOLITION SECTION E 1 : 200

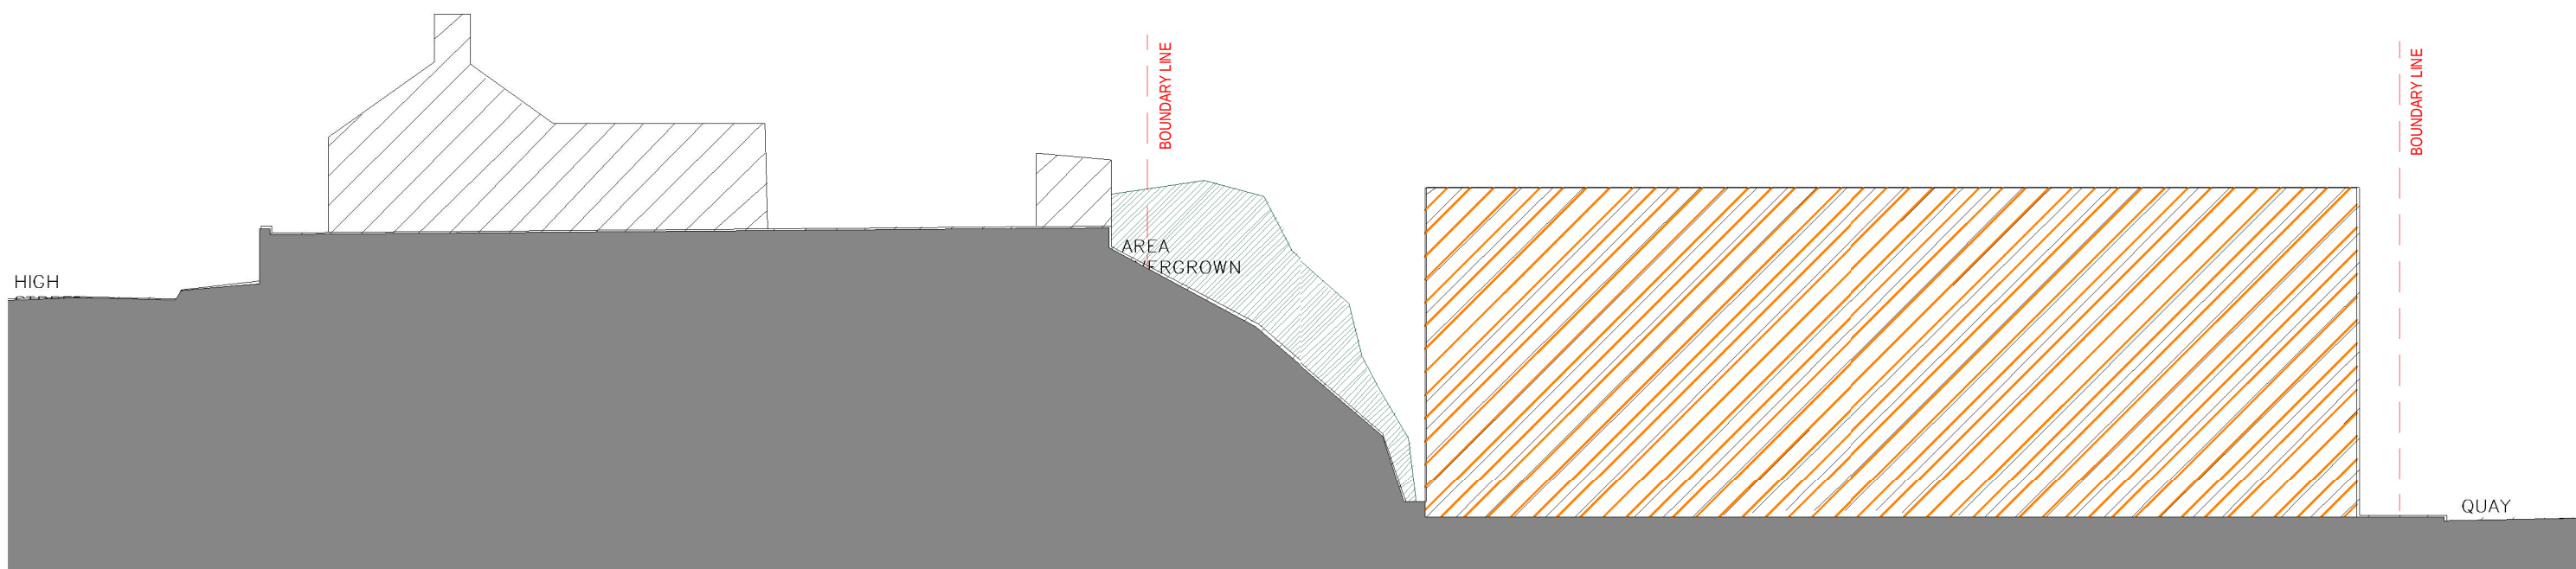

3 DEMOLITION SECTION C 1 : 200

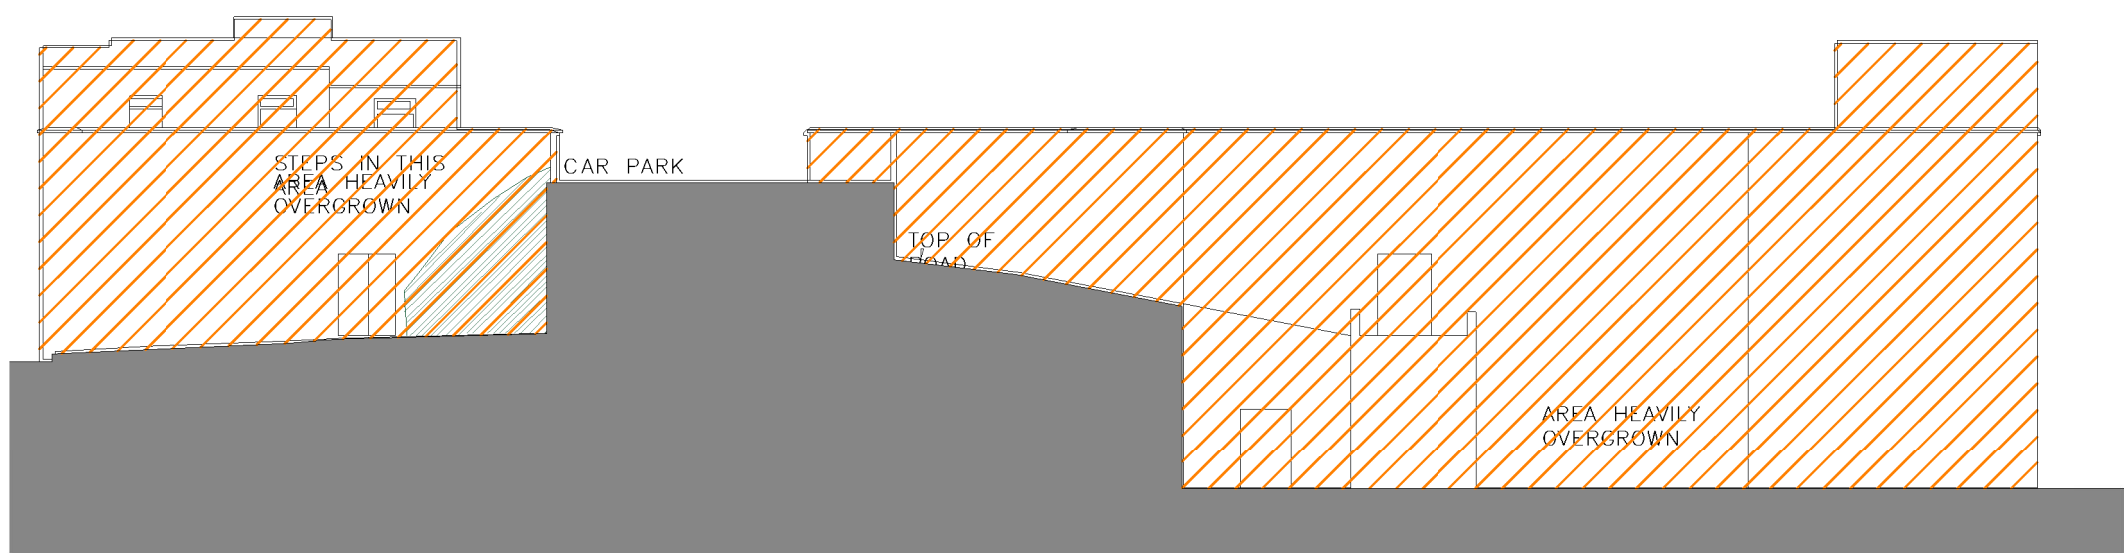

4 DEMOLITION SECTION D 1 : 200

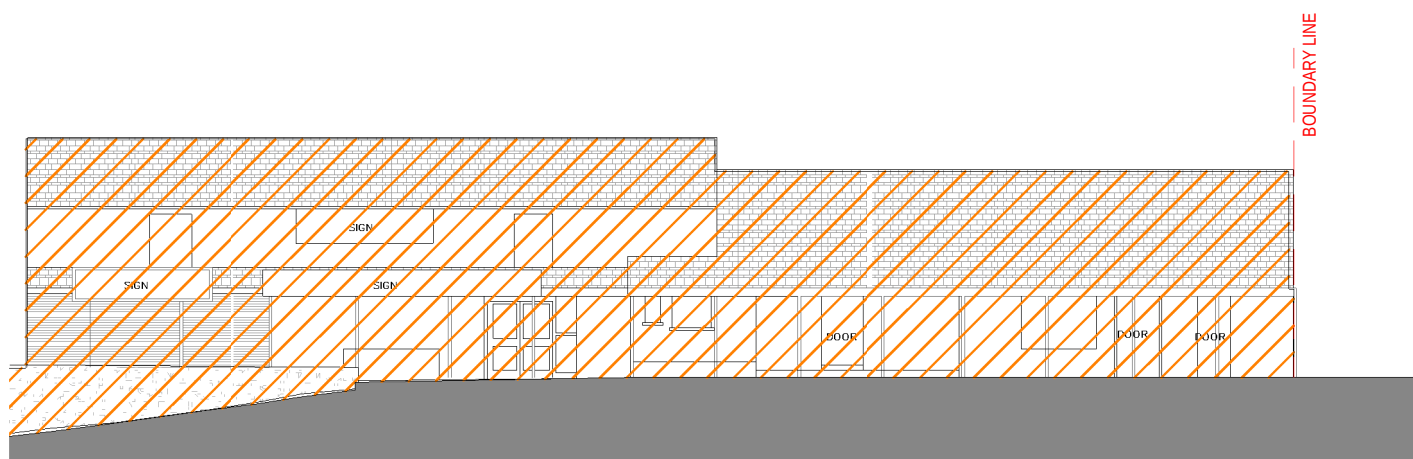



1 DEMOLITION SECTION A 1 : 200

REV	DATE	DESCRIPTION	BY
1	08/12/2020	PAC	
2	12/07/2021	SHD STAGE 3 PLANNING APPLICATION	

DO NOT SCALE • USE FIGURED DIMENSIONS ONLY • NOTIFY THE ARCHITECTS OF ANY DISCREPANCIES ON THE DRAWING PRIOR TO WORK PROCEEDING • THIS DRAWING IS COPYRIGHT OF MCCOAULEY DAYE O'CONNELL ARCHITECTS
14/07/2021 17:01:31

 BUILDING TO BE DEMOLISHED

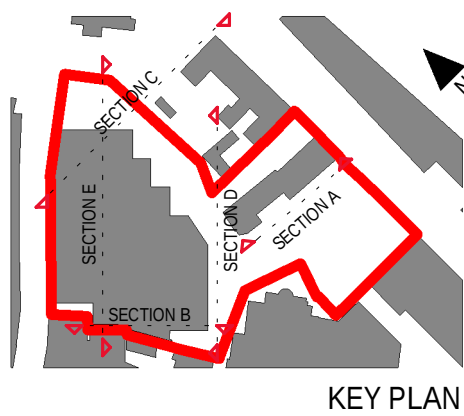

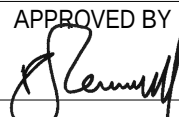APPROVED BY


Client: Rhonellen Development
Project: Templar Place SHD
Title: DEMOLITION DRAWINGS - SECTIONS
Sheet No.: 1164-MDO-XX-XX-DR-A-00006
Scale as: 1 : 200 Current Rev.: 2 Project No.: 1164

MC CAULEY DAYE O'CONNELL
ARCHITECTS
11 Merrion Square, Dublin 2, Ireland
Telephone: +353 (0)1 400 4171
info@mco.ie | www.mco.ie

ISSUE FOR PLANNING