



TYPICAL MANHOLE DETAIL (TYPE C)

SCALE 1:20

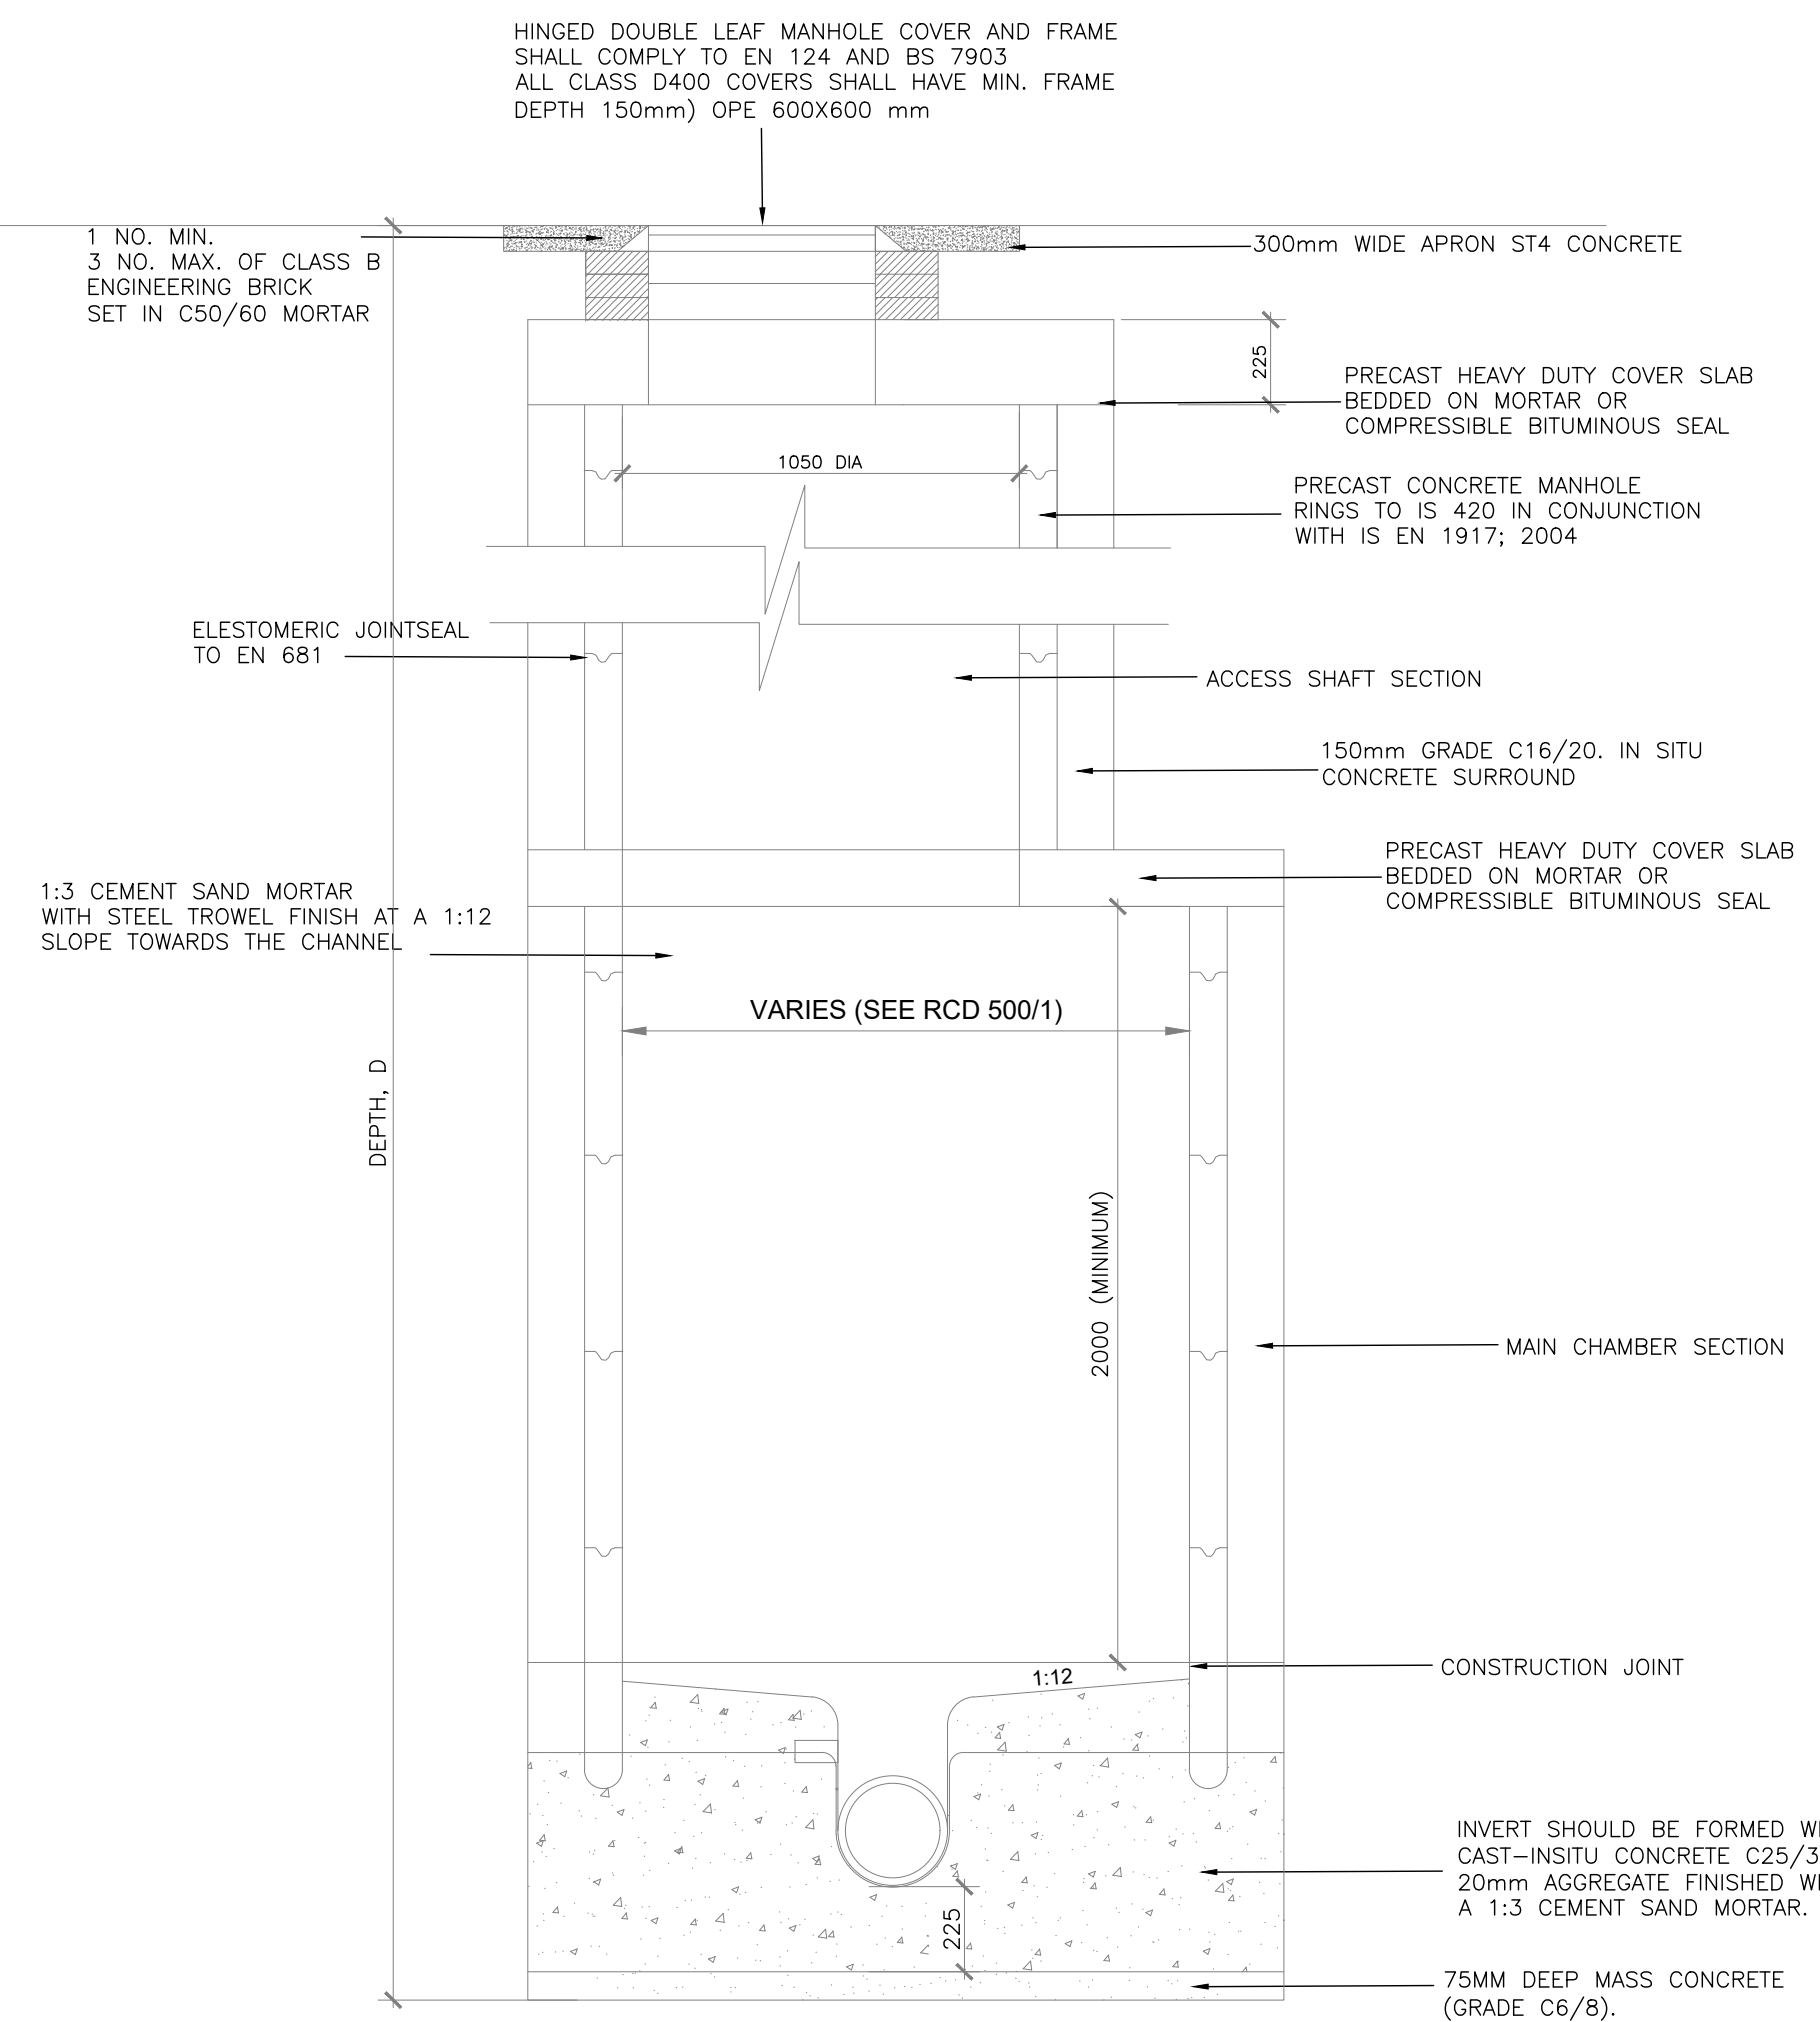


TYPICAL MANHOLE DETAIL (TYPE D)

SCALE 1:20

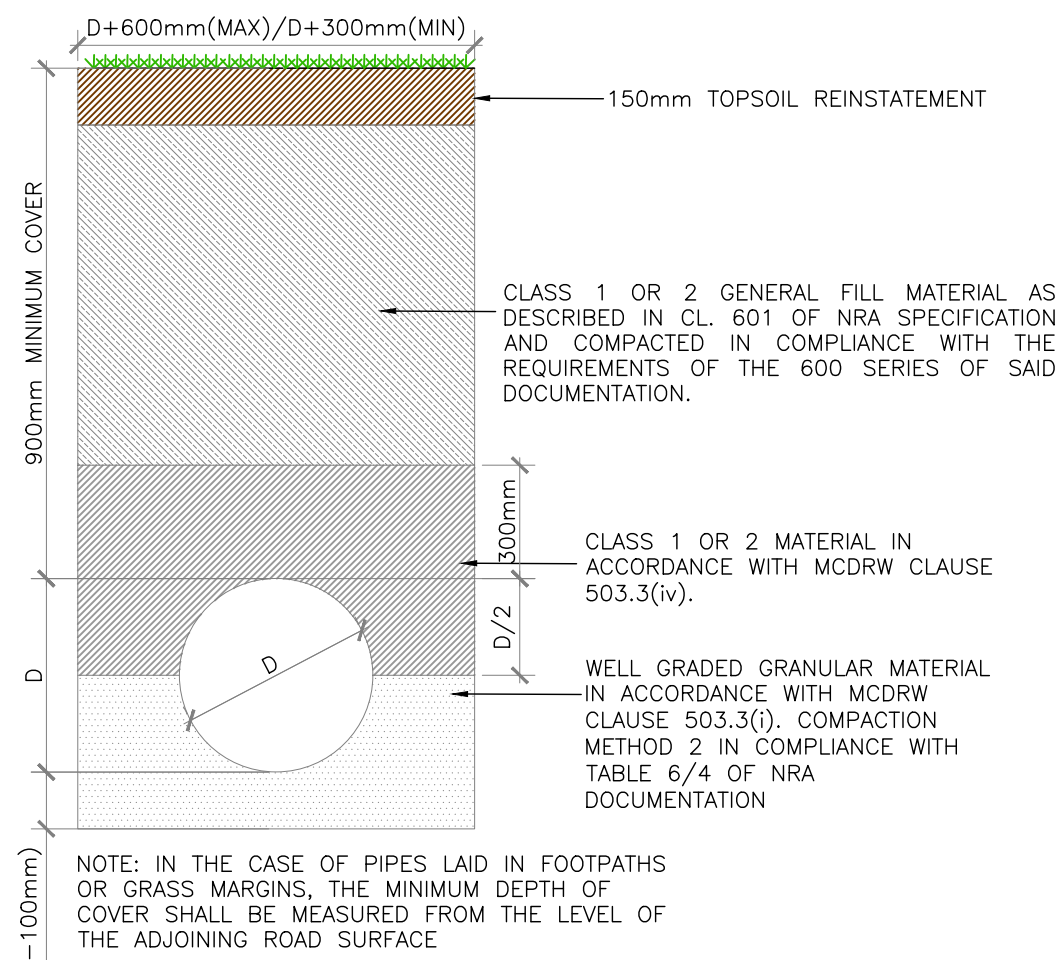


TYPICAL TRENCH DETAIL (GRASSED AREAS)

SCALE 1:20

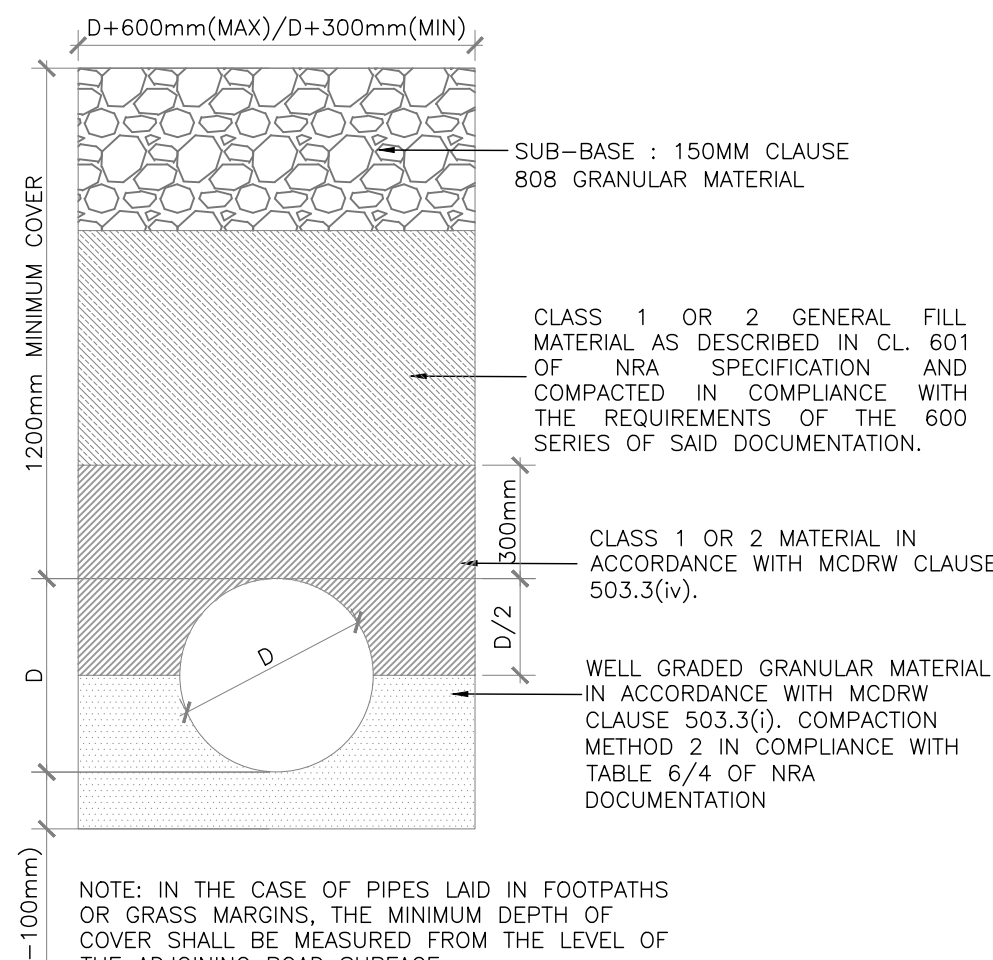


TYPICAL TRENCH DETAIL (ROAD AREAS)

SCALE 1:20

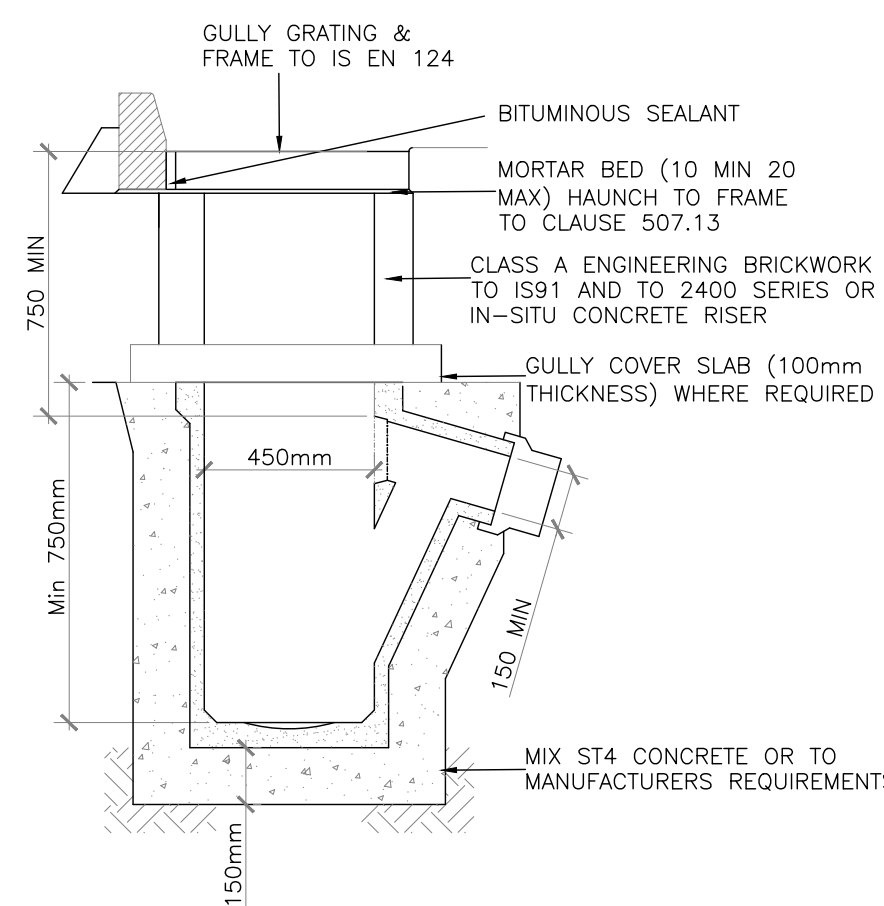


TYPICAL PRECAST ROAD GULLY

SCALE 1:20

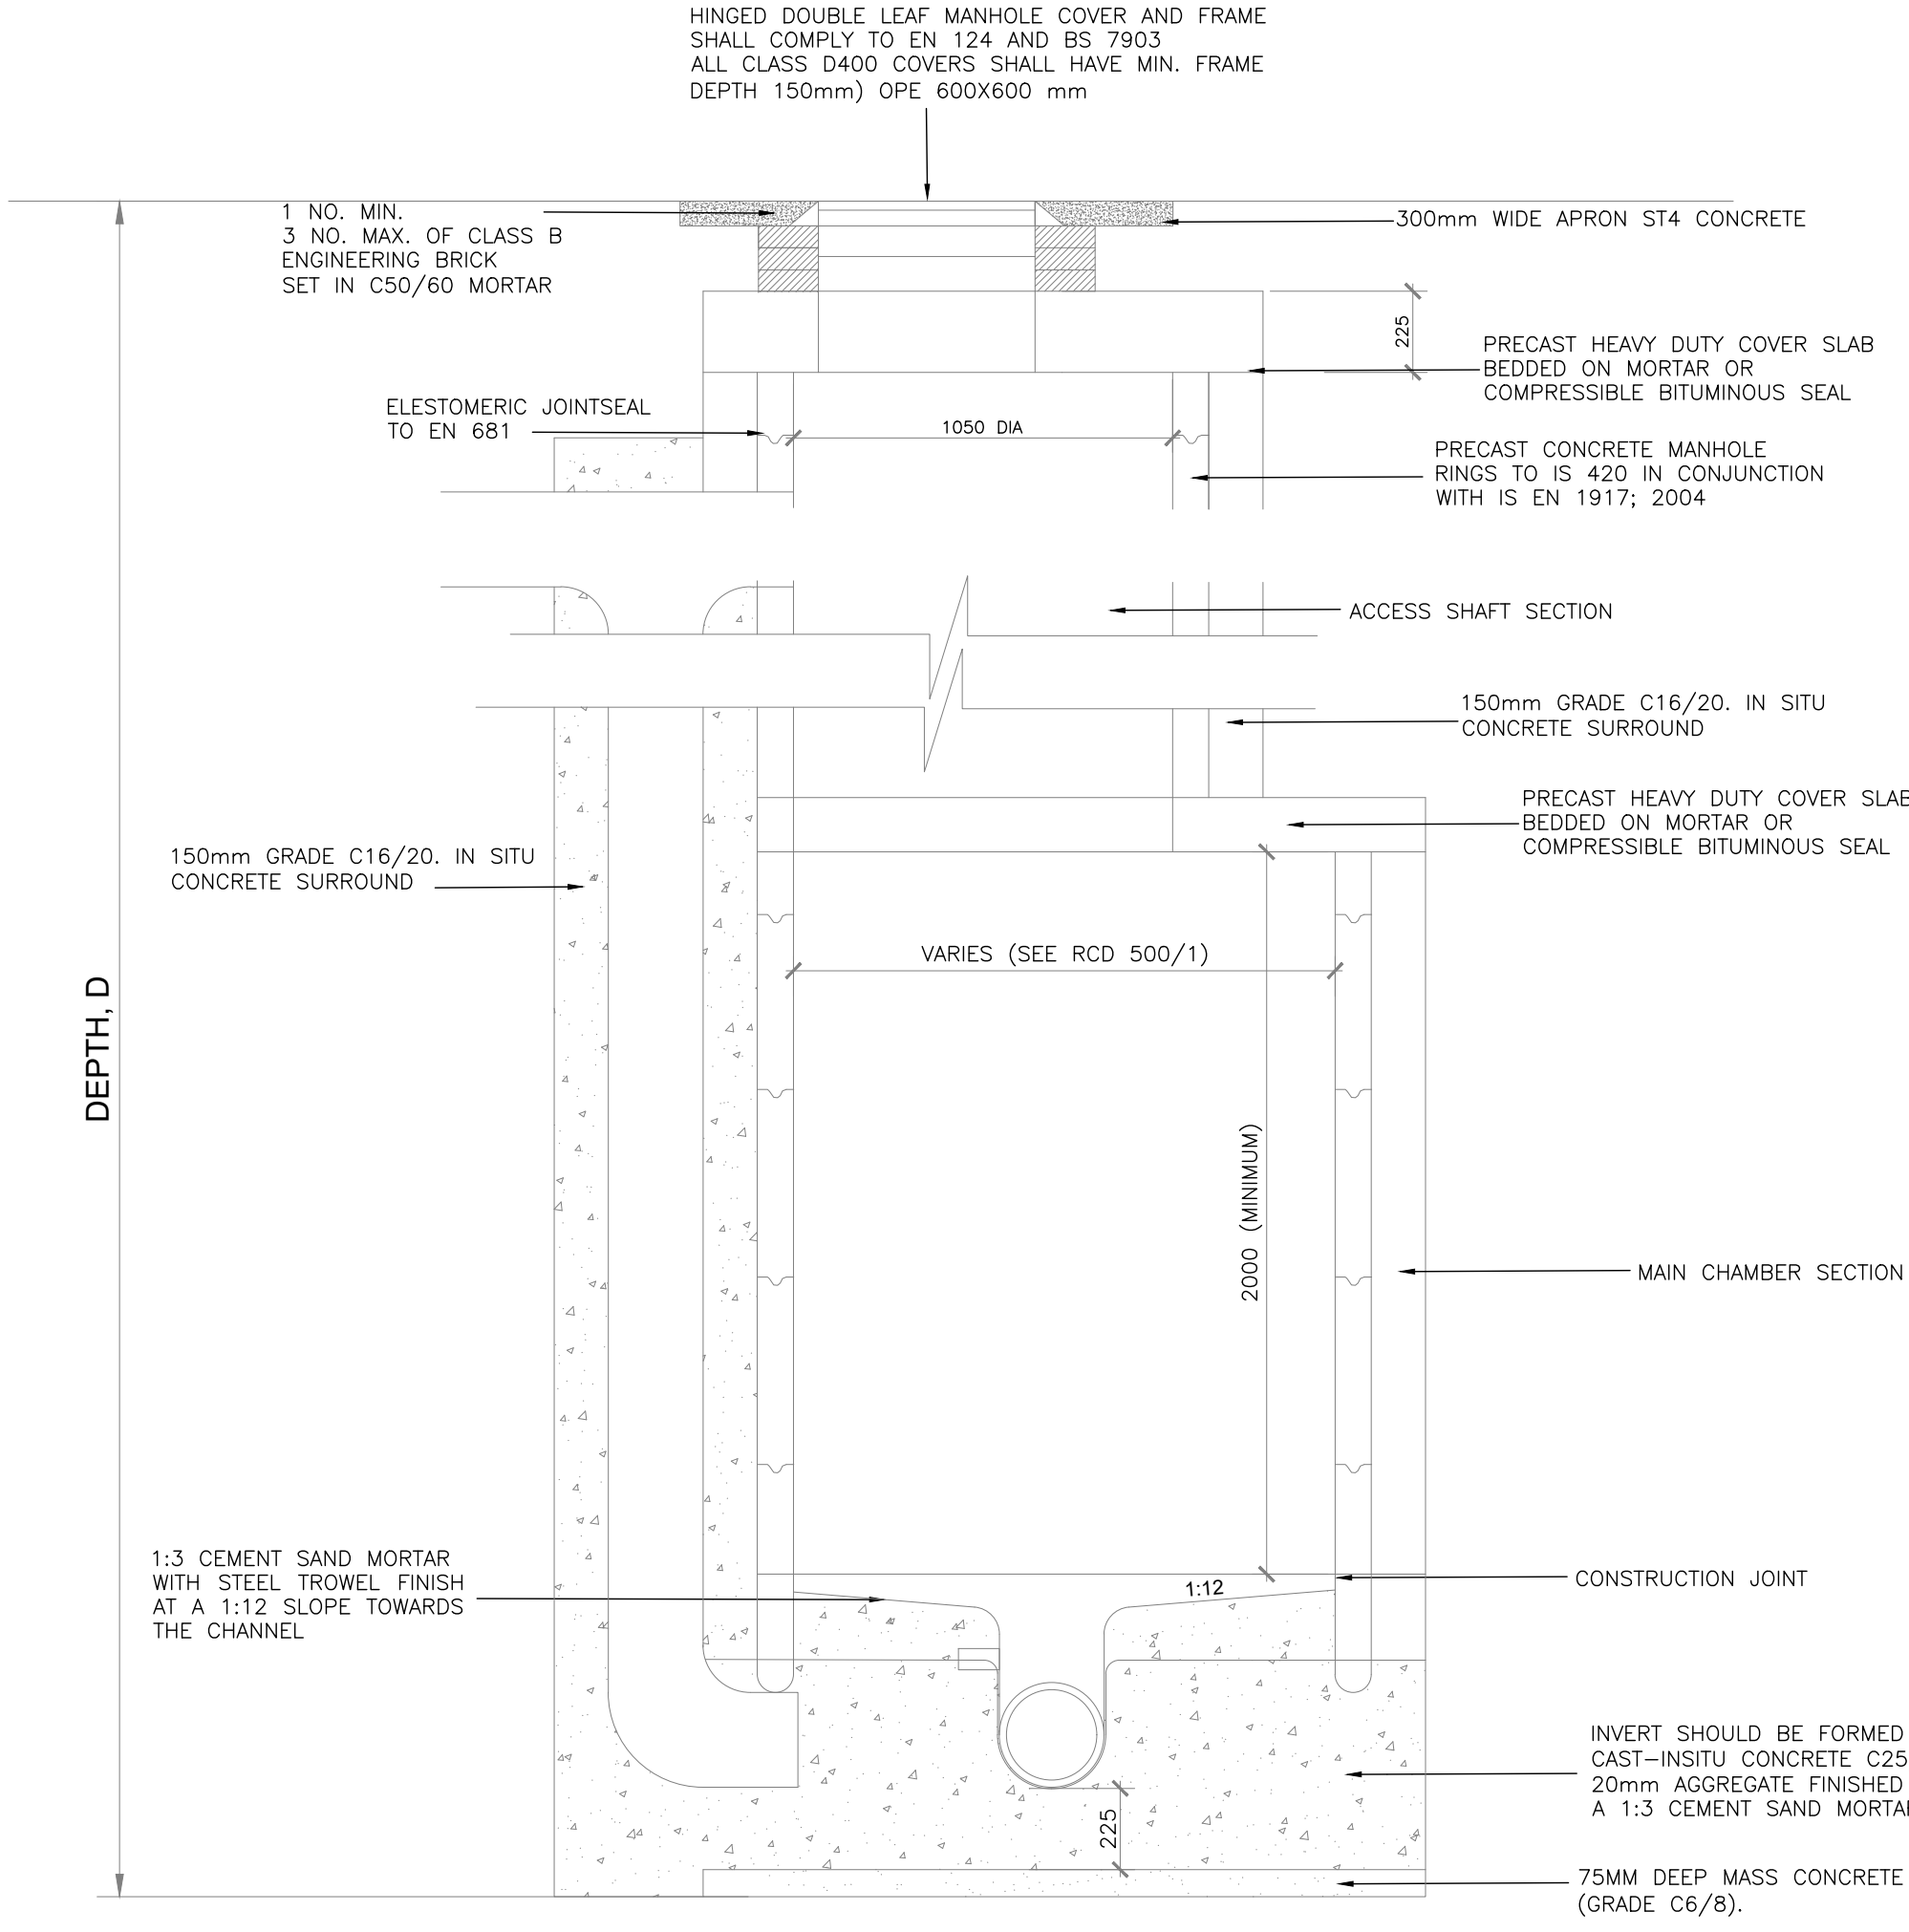

TYPICAL BACKDROP MANHOLE DETAIL

SCALE 1:20

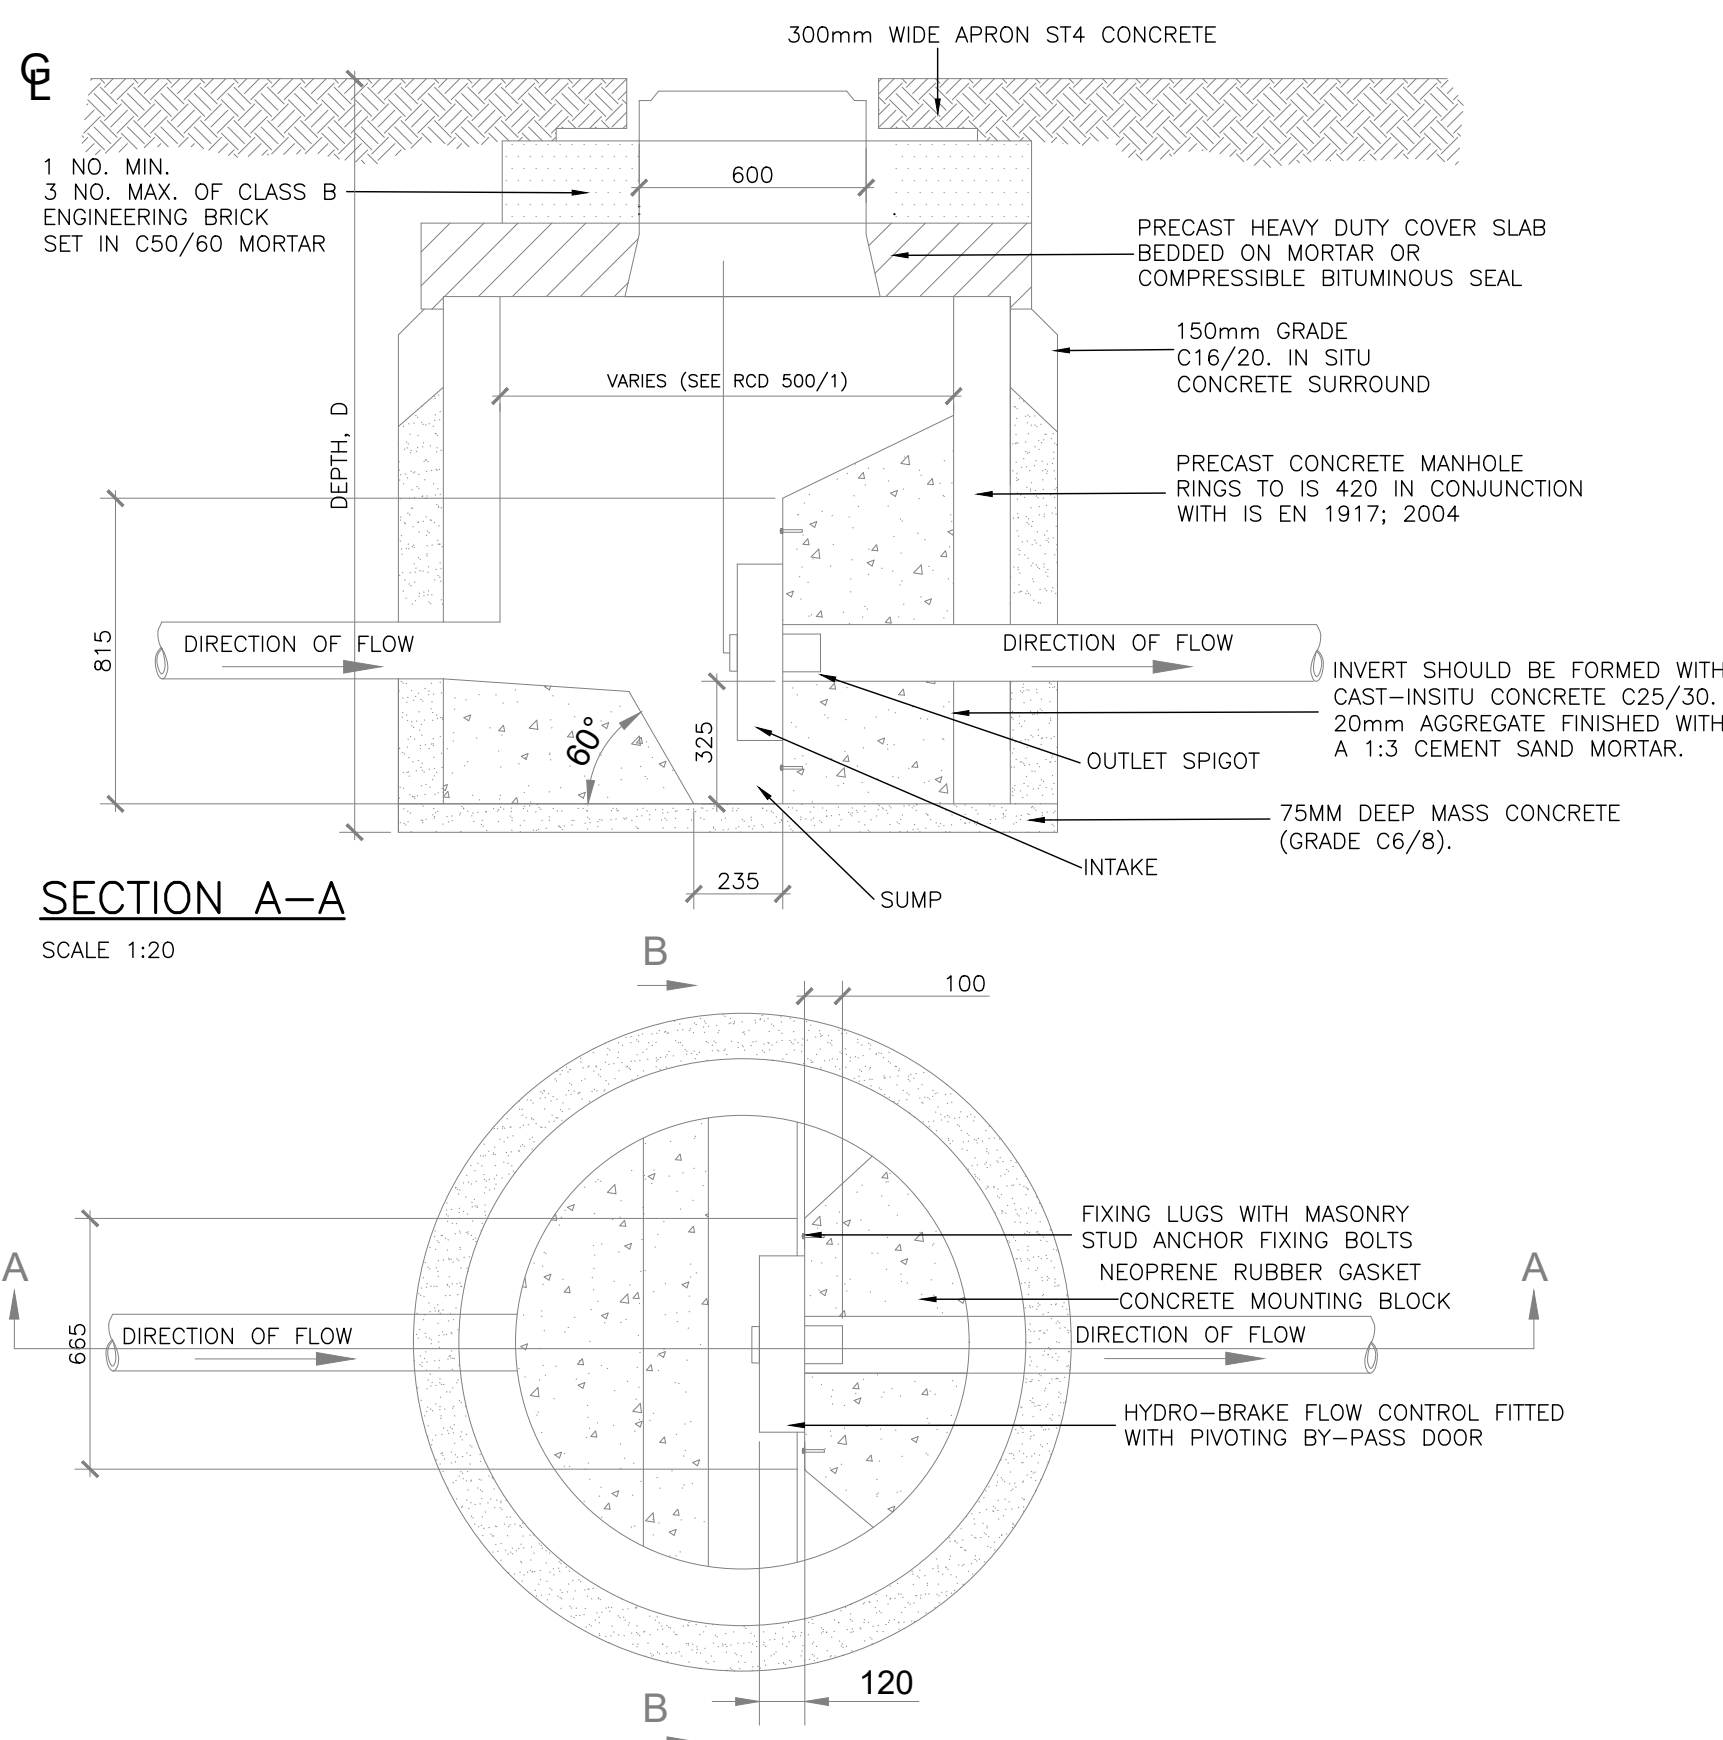

TYPICAL FLOW CONTROL MANHOLE

SCALE 1:20

INFORMATION

© ORS
This drawing and any design hereon is the copyright of the
Consultants and must not be reproduced without their written consent.
All drawings remain the property of the Consultants.

Figured dimension only to be taken from this drawing.
All dimensions to be checked on site.
Consultants to be informed immediately of any
discrepancies before work proceeds.

REV NO:	DATE:	REVISION NOTE:	DWN BY:	CKD BY:
P01	08/12/2020	ISSUED FOR INFORMATION	SG	MH

CLIENT:	RHONELLEN DEVELOPMENTS LTD.			
PROJECT:	TEMPLAR PLACE SHD			
TITLE:	TYPICAL SURFACE WATER MANHOLE DETAILS			
DRAWN: SG	CHECKED: MH	APPROVED: CG	JOB NO: 201_321	REV: P01
DATE: 08/12/2020	SCALE: 1:50	DRAWING NO: 201_321-ORS-XX-XX-DR-C-401		

ORS

Dublin | London | Mullingar
T: +353 1 5242080 | W: www.ors.ie | E: info@ors.ie
ISO 9001:2008 QUALITY ASSURED COMPANY