

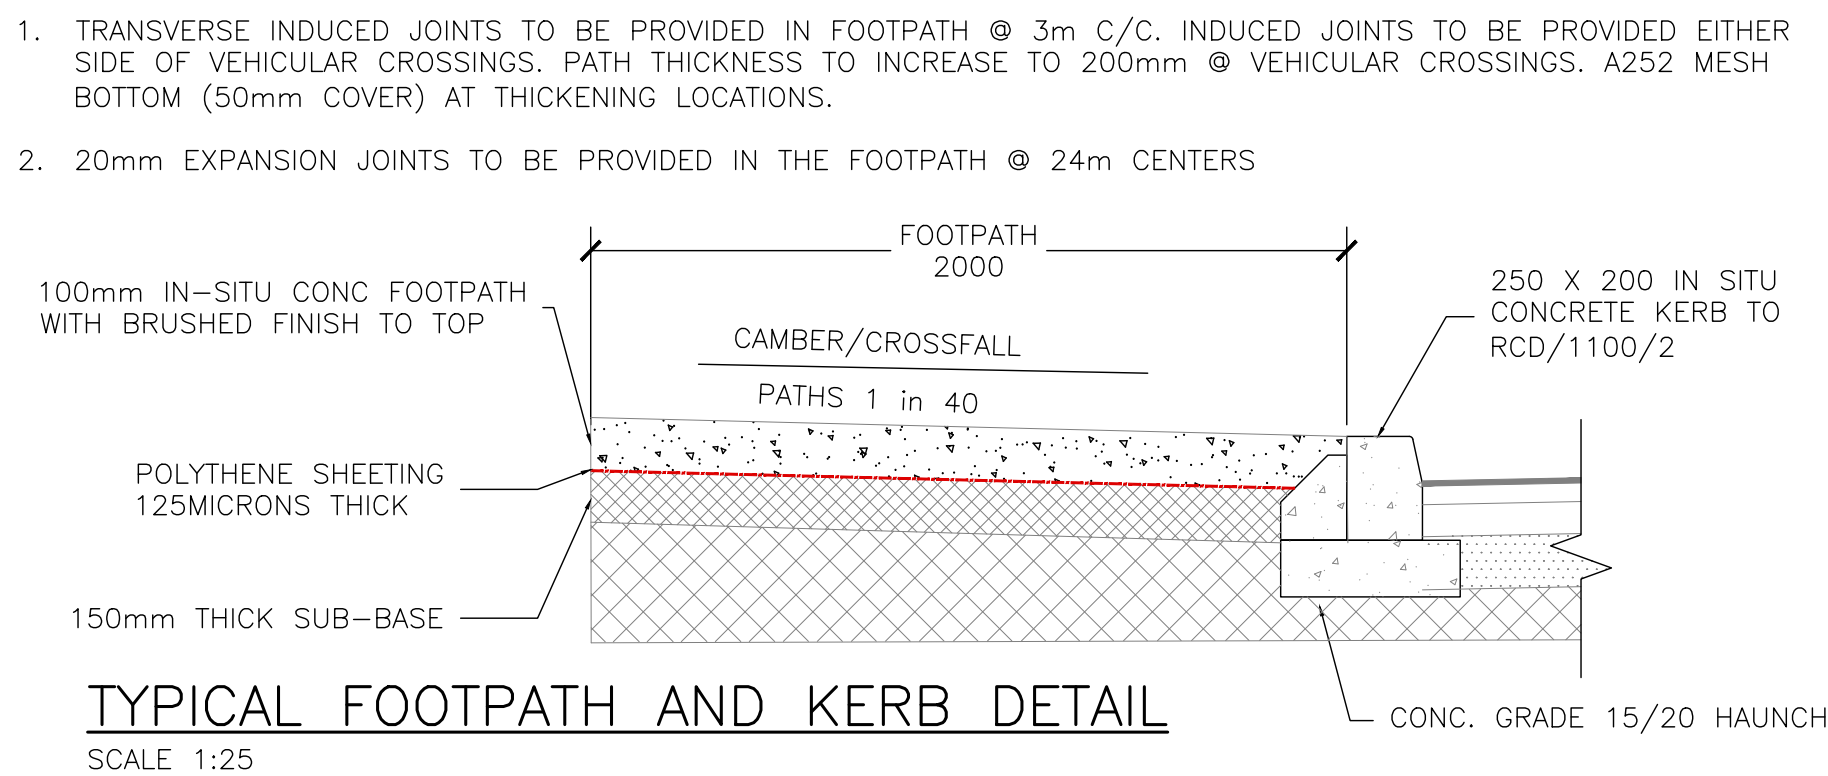
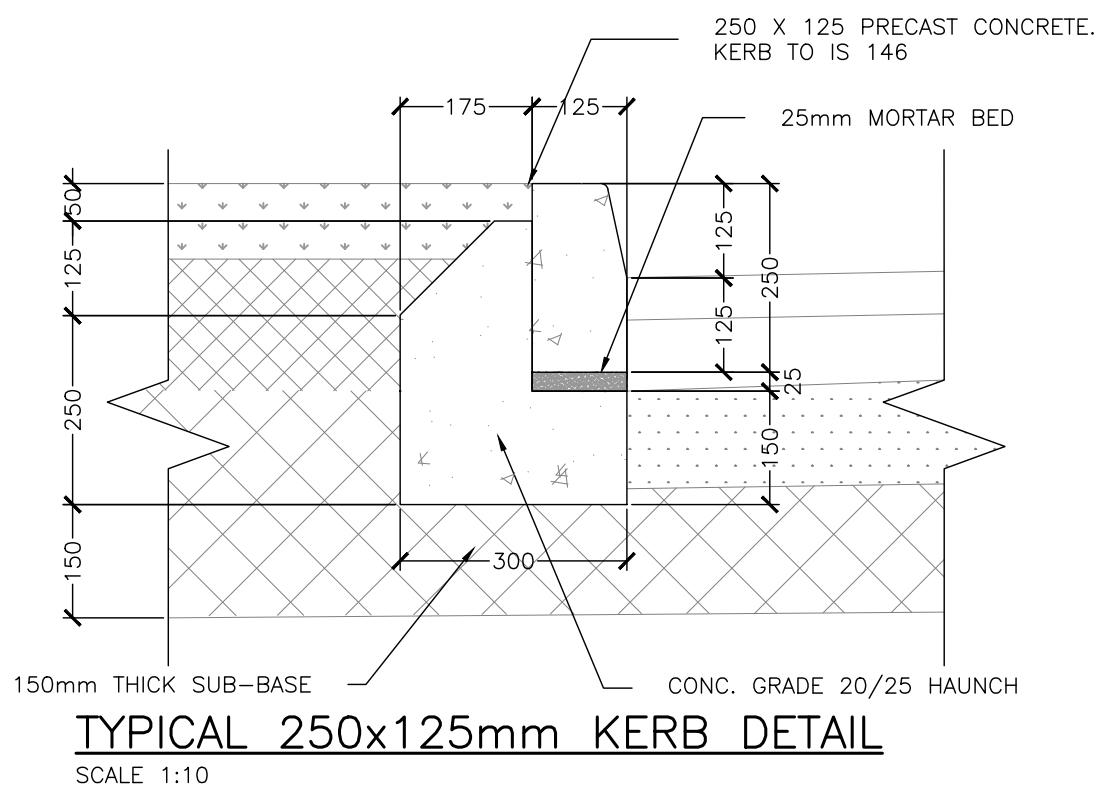


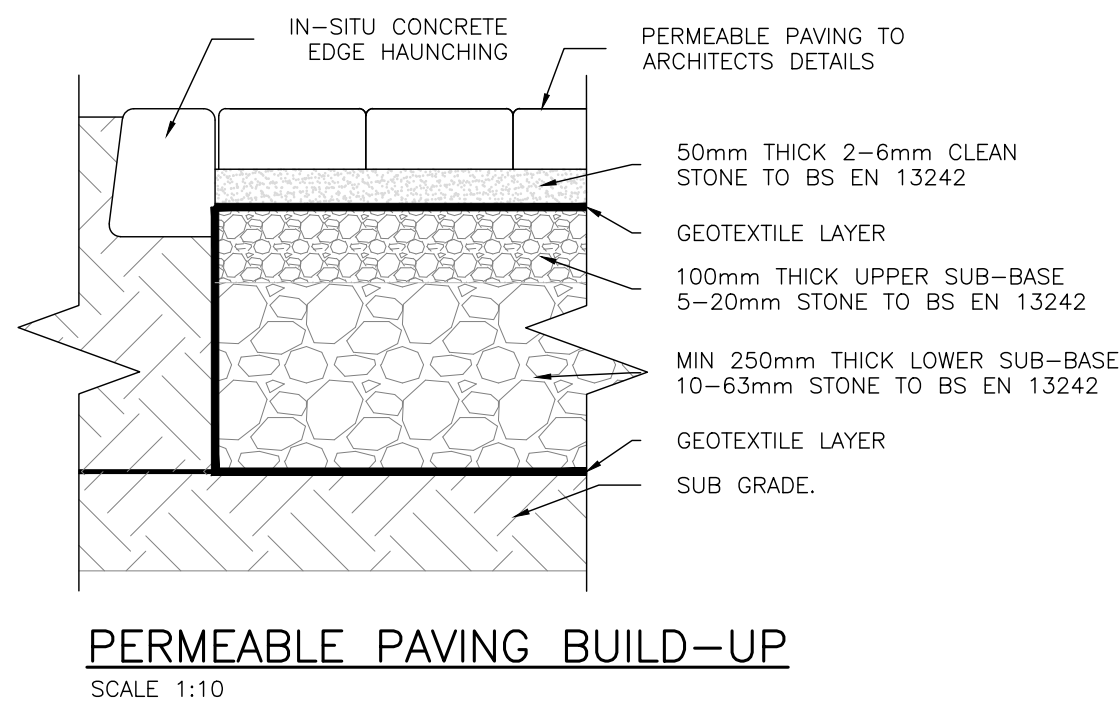

S2 - INFORMATION

© ORS
This drawing and any design hereon is the copyright of the Consultants and must not be reproduced without their written consent. All drawings remain the property of the Consultants.
Figured dimension only to be taken from this drawing. All dimensions to be checked on site. Consultants to be informed immediately of any discrepancies before work proceeds.

REV NO:	DATE:	REVISION NOTE:	DWN BY:	CKD BY:
P01	09/12/2020	ISSUED FOR INFORMATION	SG	MH
P02	21/07/2021	ISSUED FOR INFORMATION	SG	MH

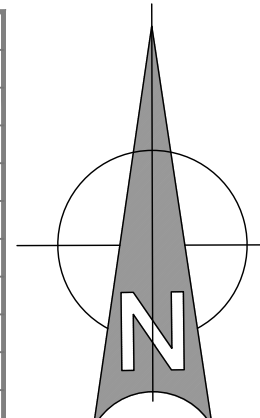

CLIENT:	RHONELLEN DEVELOPMENTS LTD.			
PROJECT:	TEMPLAR PLACE SHD			
TITLE:	GROUND FLOOR LEVEL TRAFFIC LAYOUT AND DETAILS			
DRAWN:	CHECKED:	APPROVED:	JOB NO:	REV:
SG	MH	CG	201_321	
DATE:	SCALE:	DRAWING NO:		P02
09/12/2020	1:200	201_321-ORS-Z0-00-DR-TR-700		

ORS

Dublin | London | Mullingar
T: +353 1 5242060 | W: www.ors.ie | E: info@ors.ie
ISO 9001:2008 QUALITY ASSURED COMPANY