



EXTERNAL WALLS

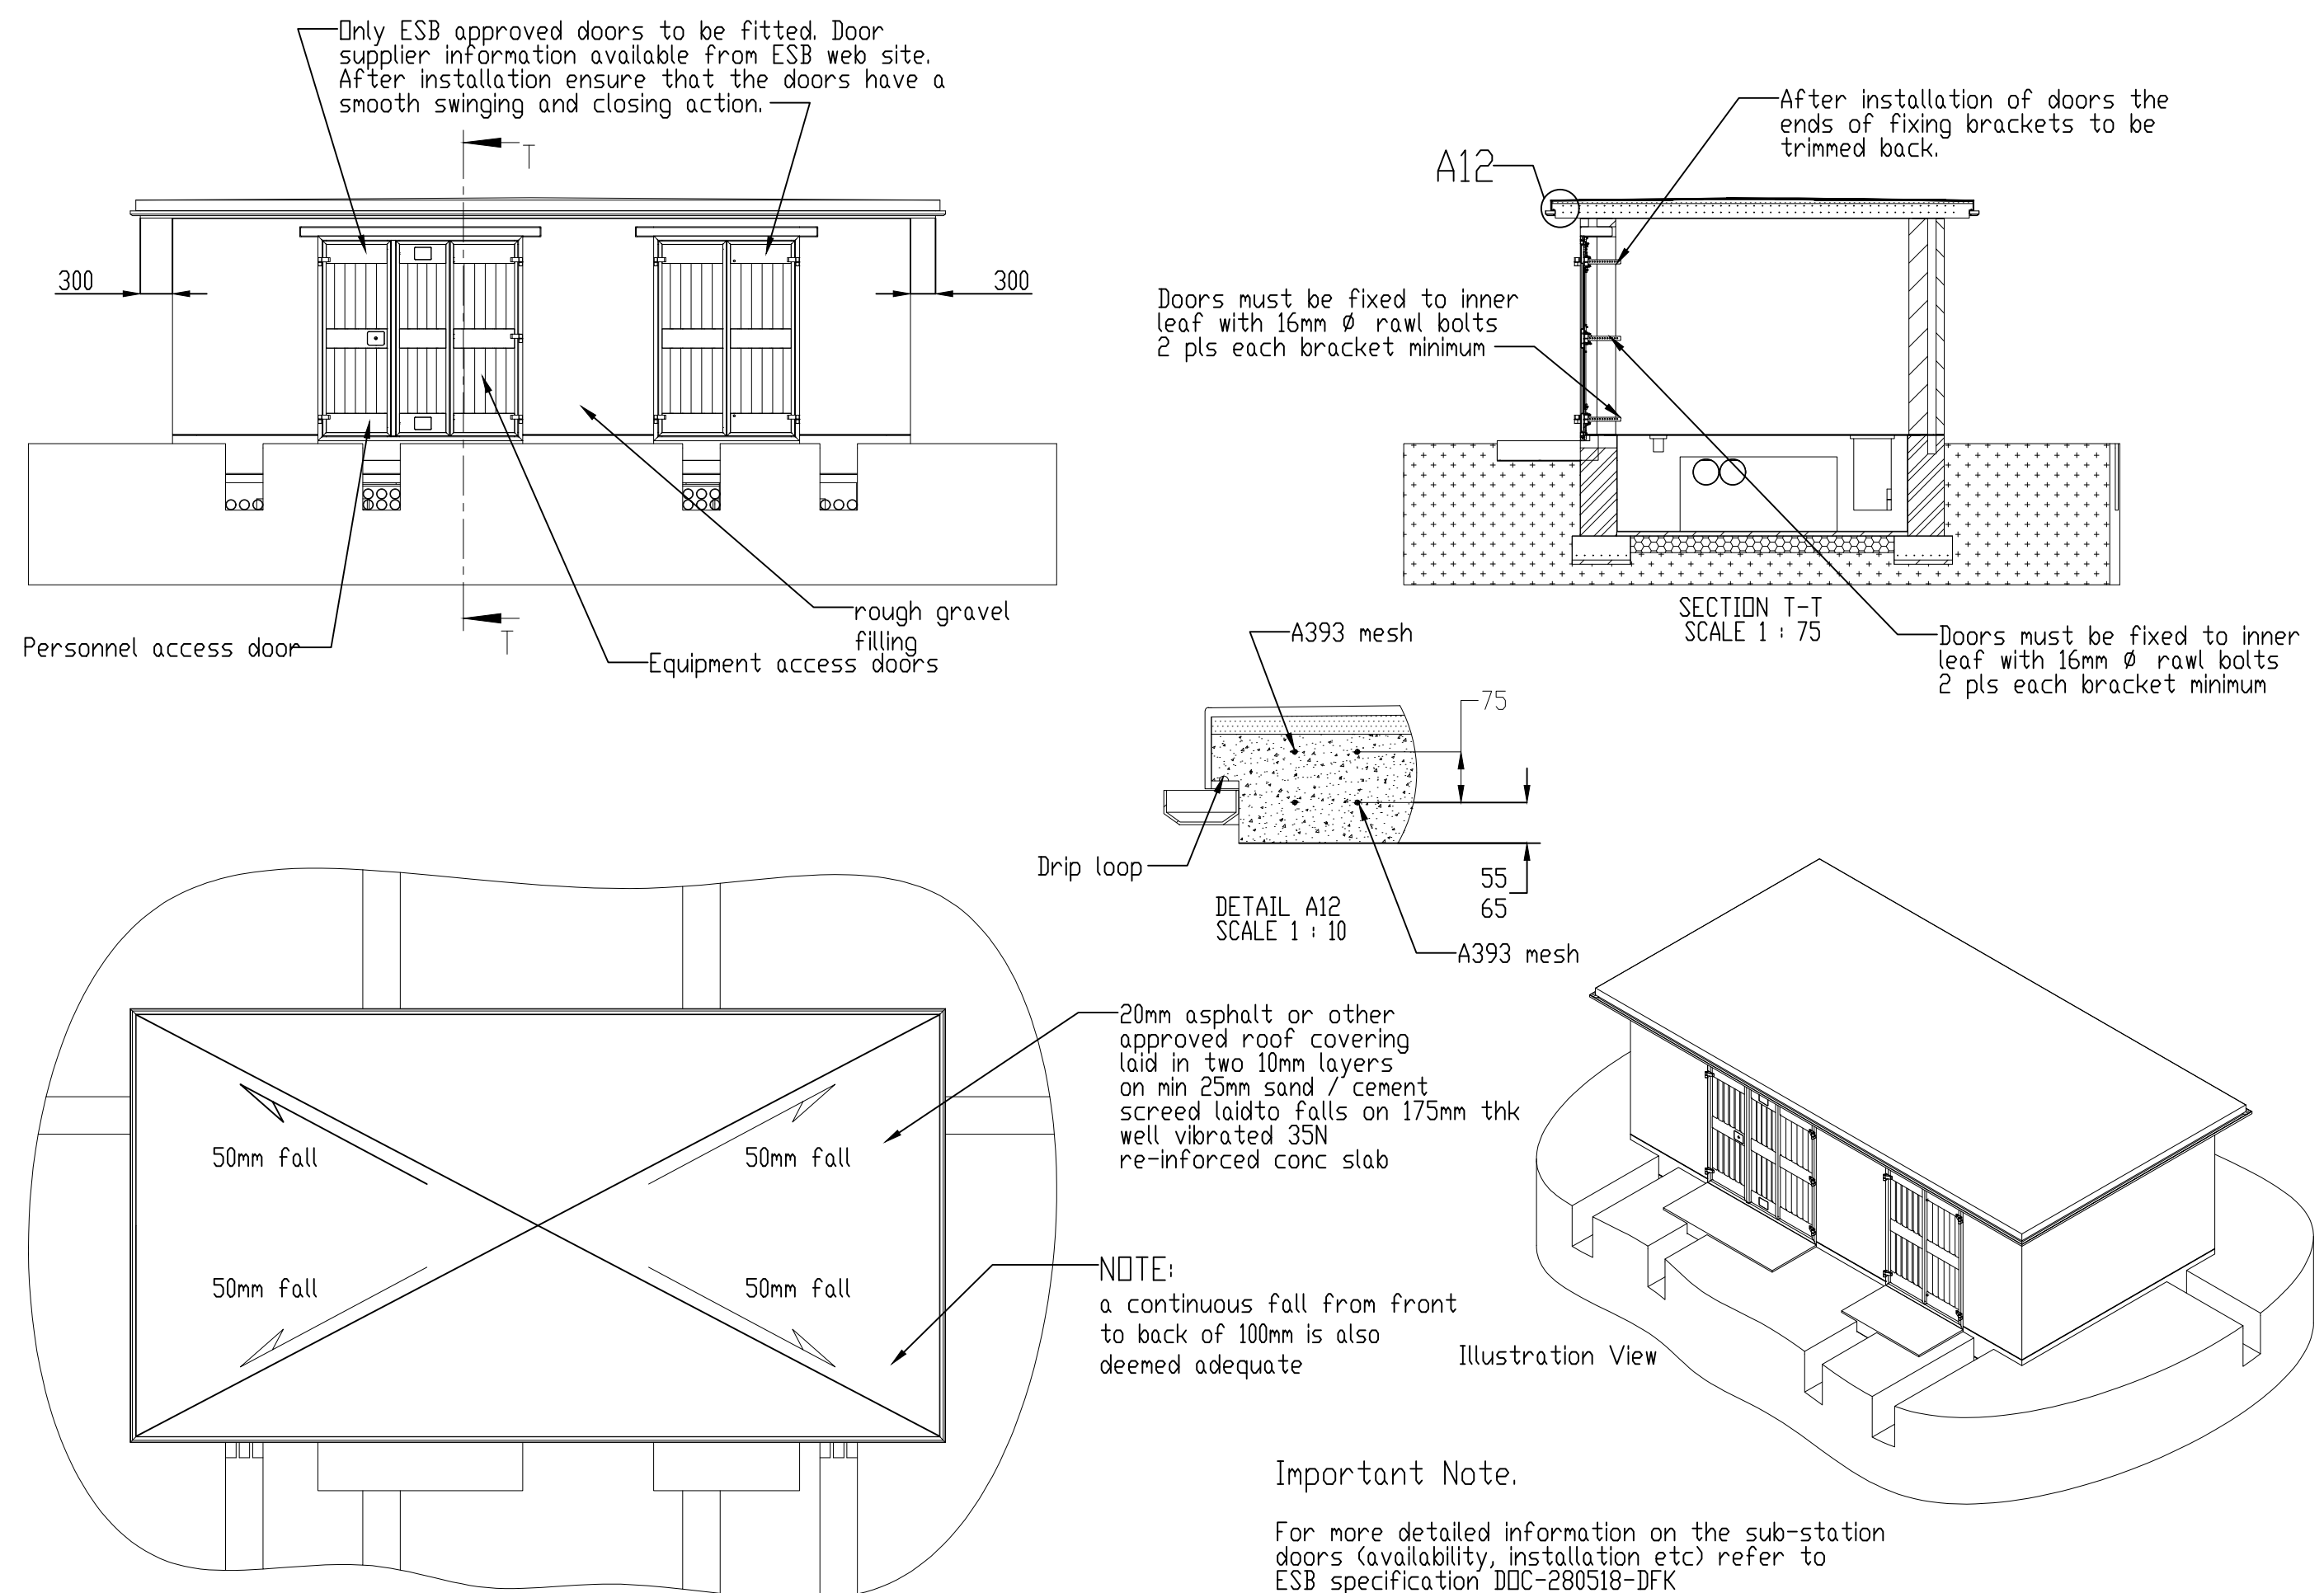


ROOF IN PLACE

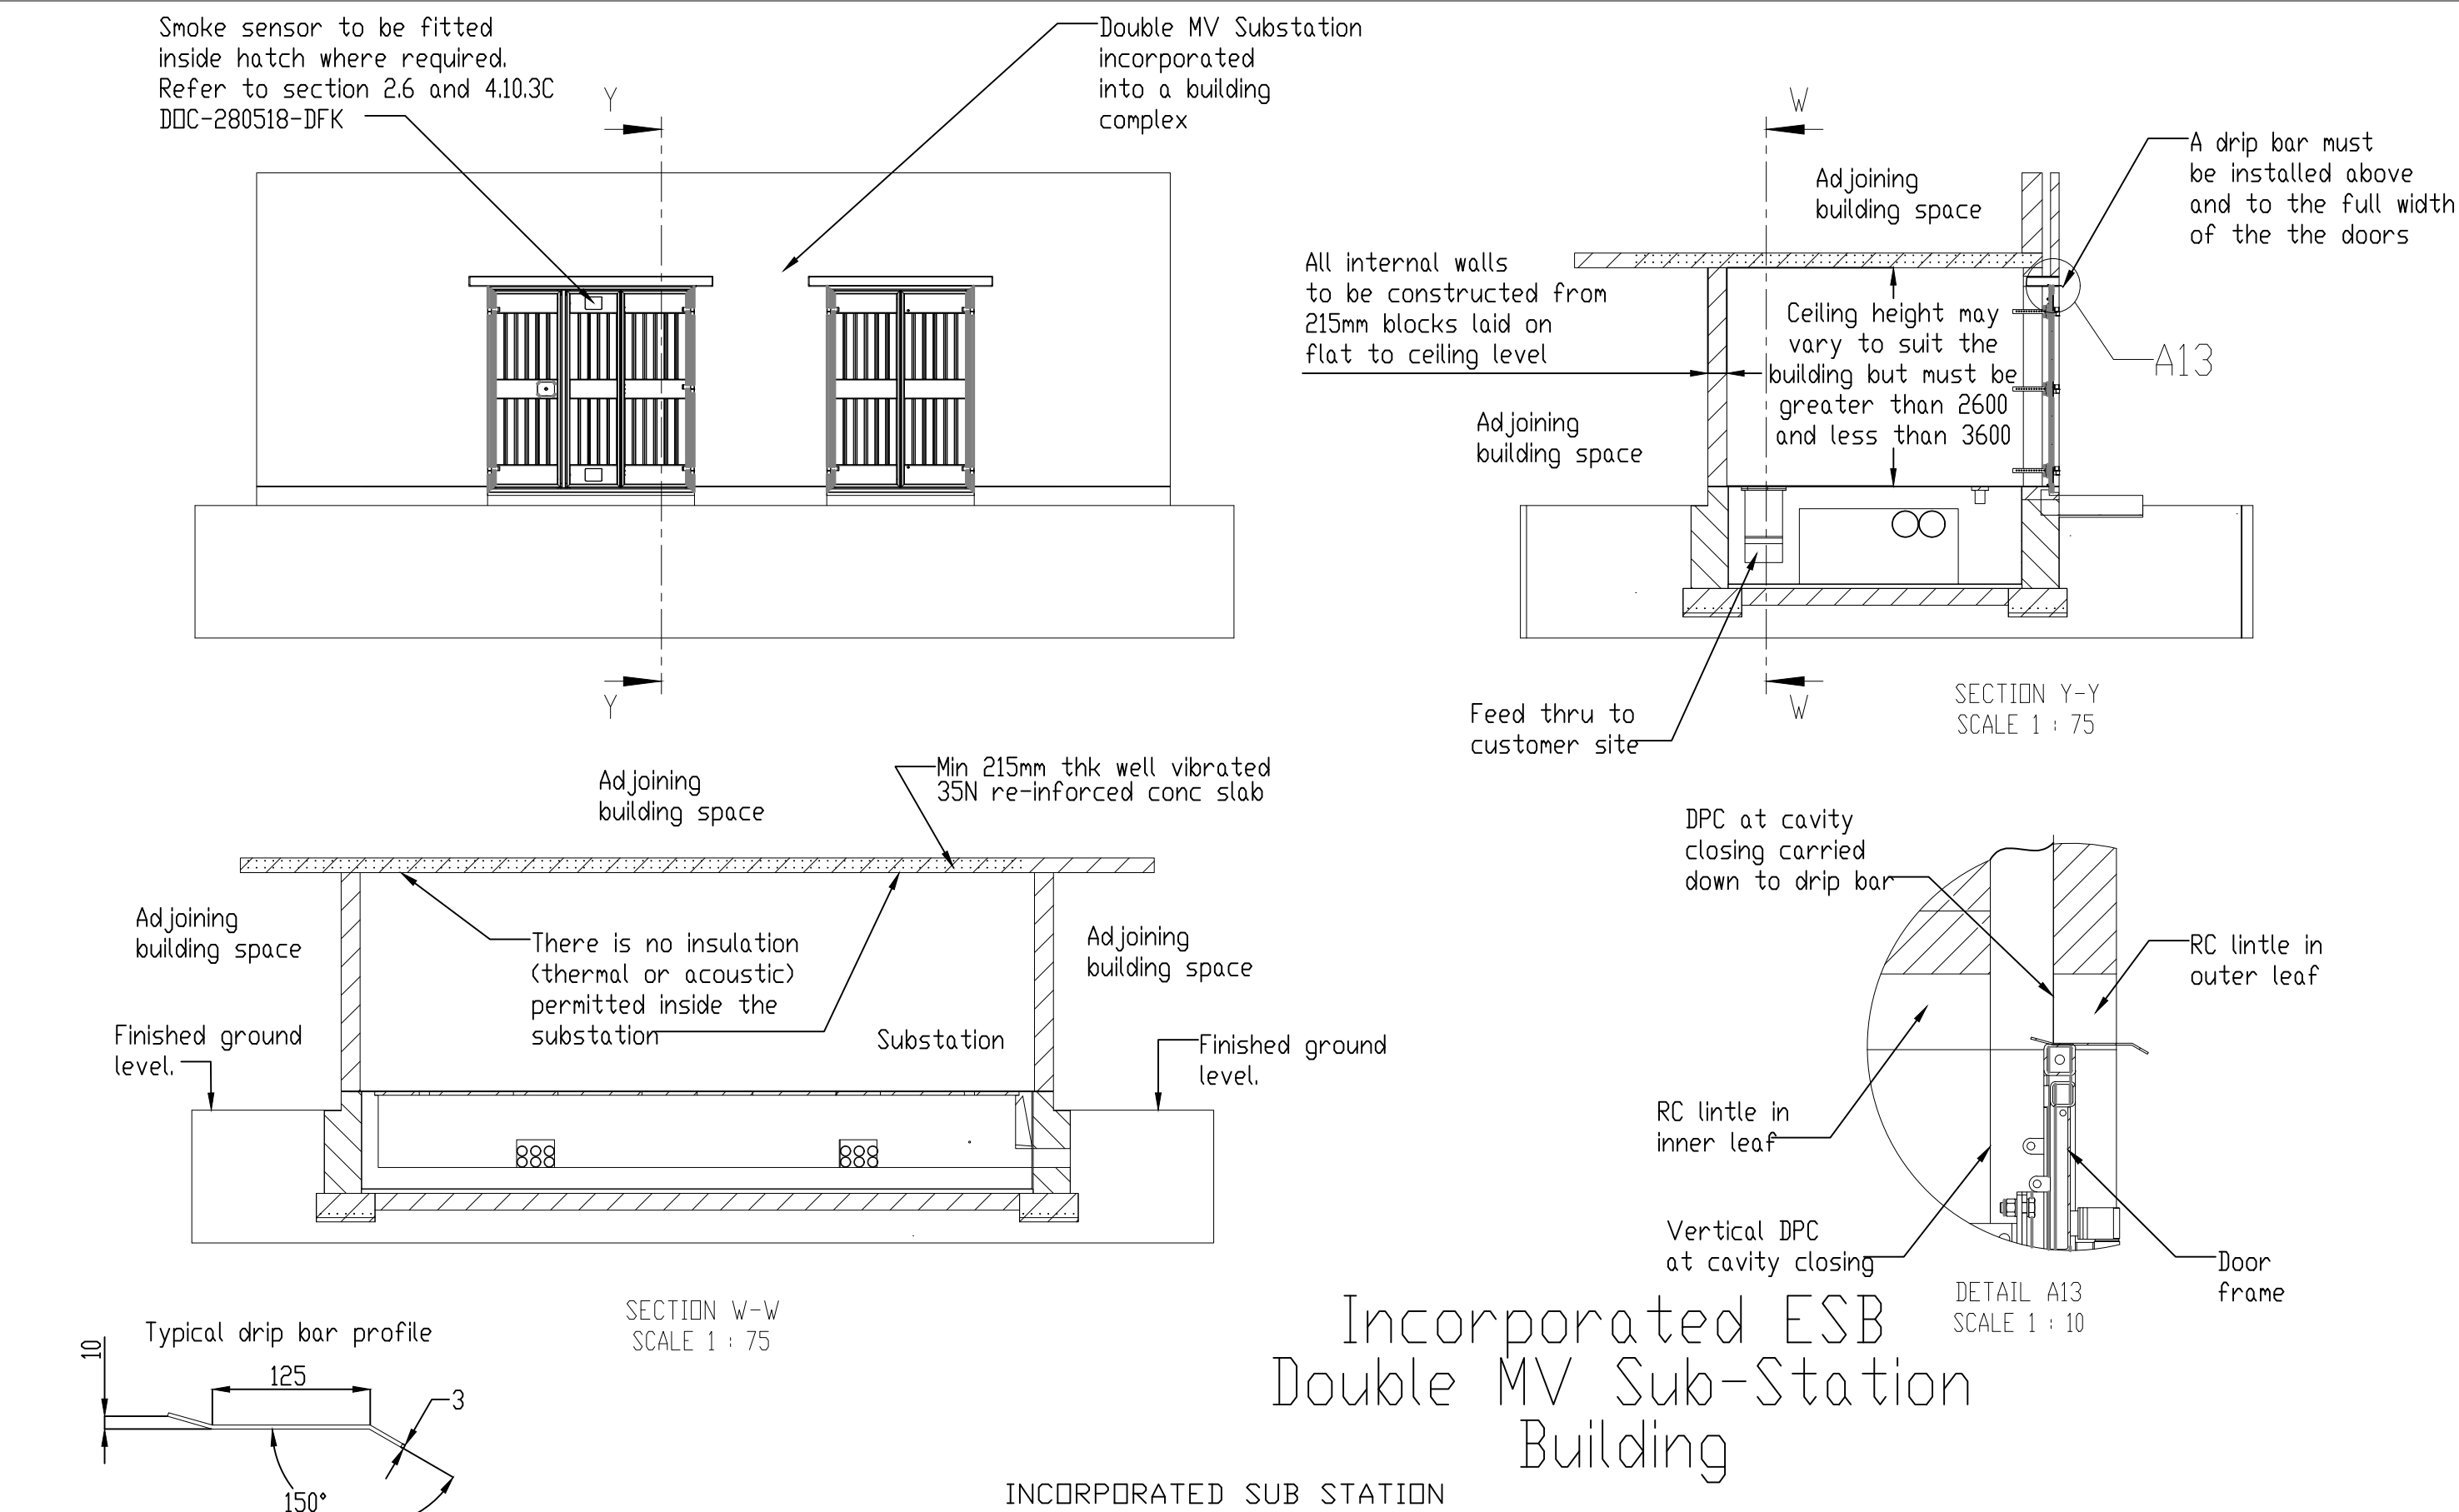

Incorporated ESB  
Double MV Sub-Station  
Building

INCORPORATED SUB STATION

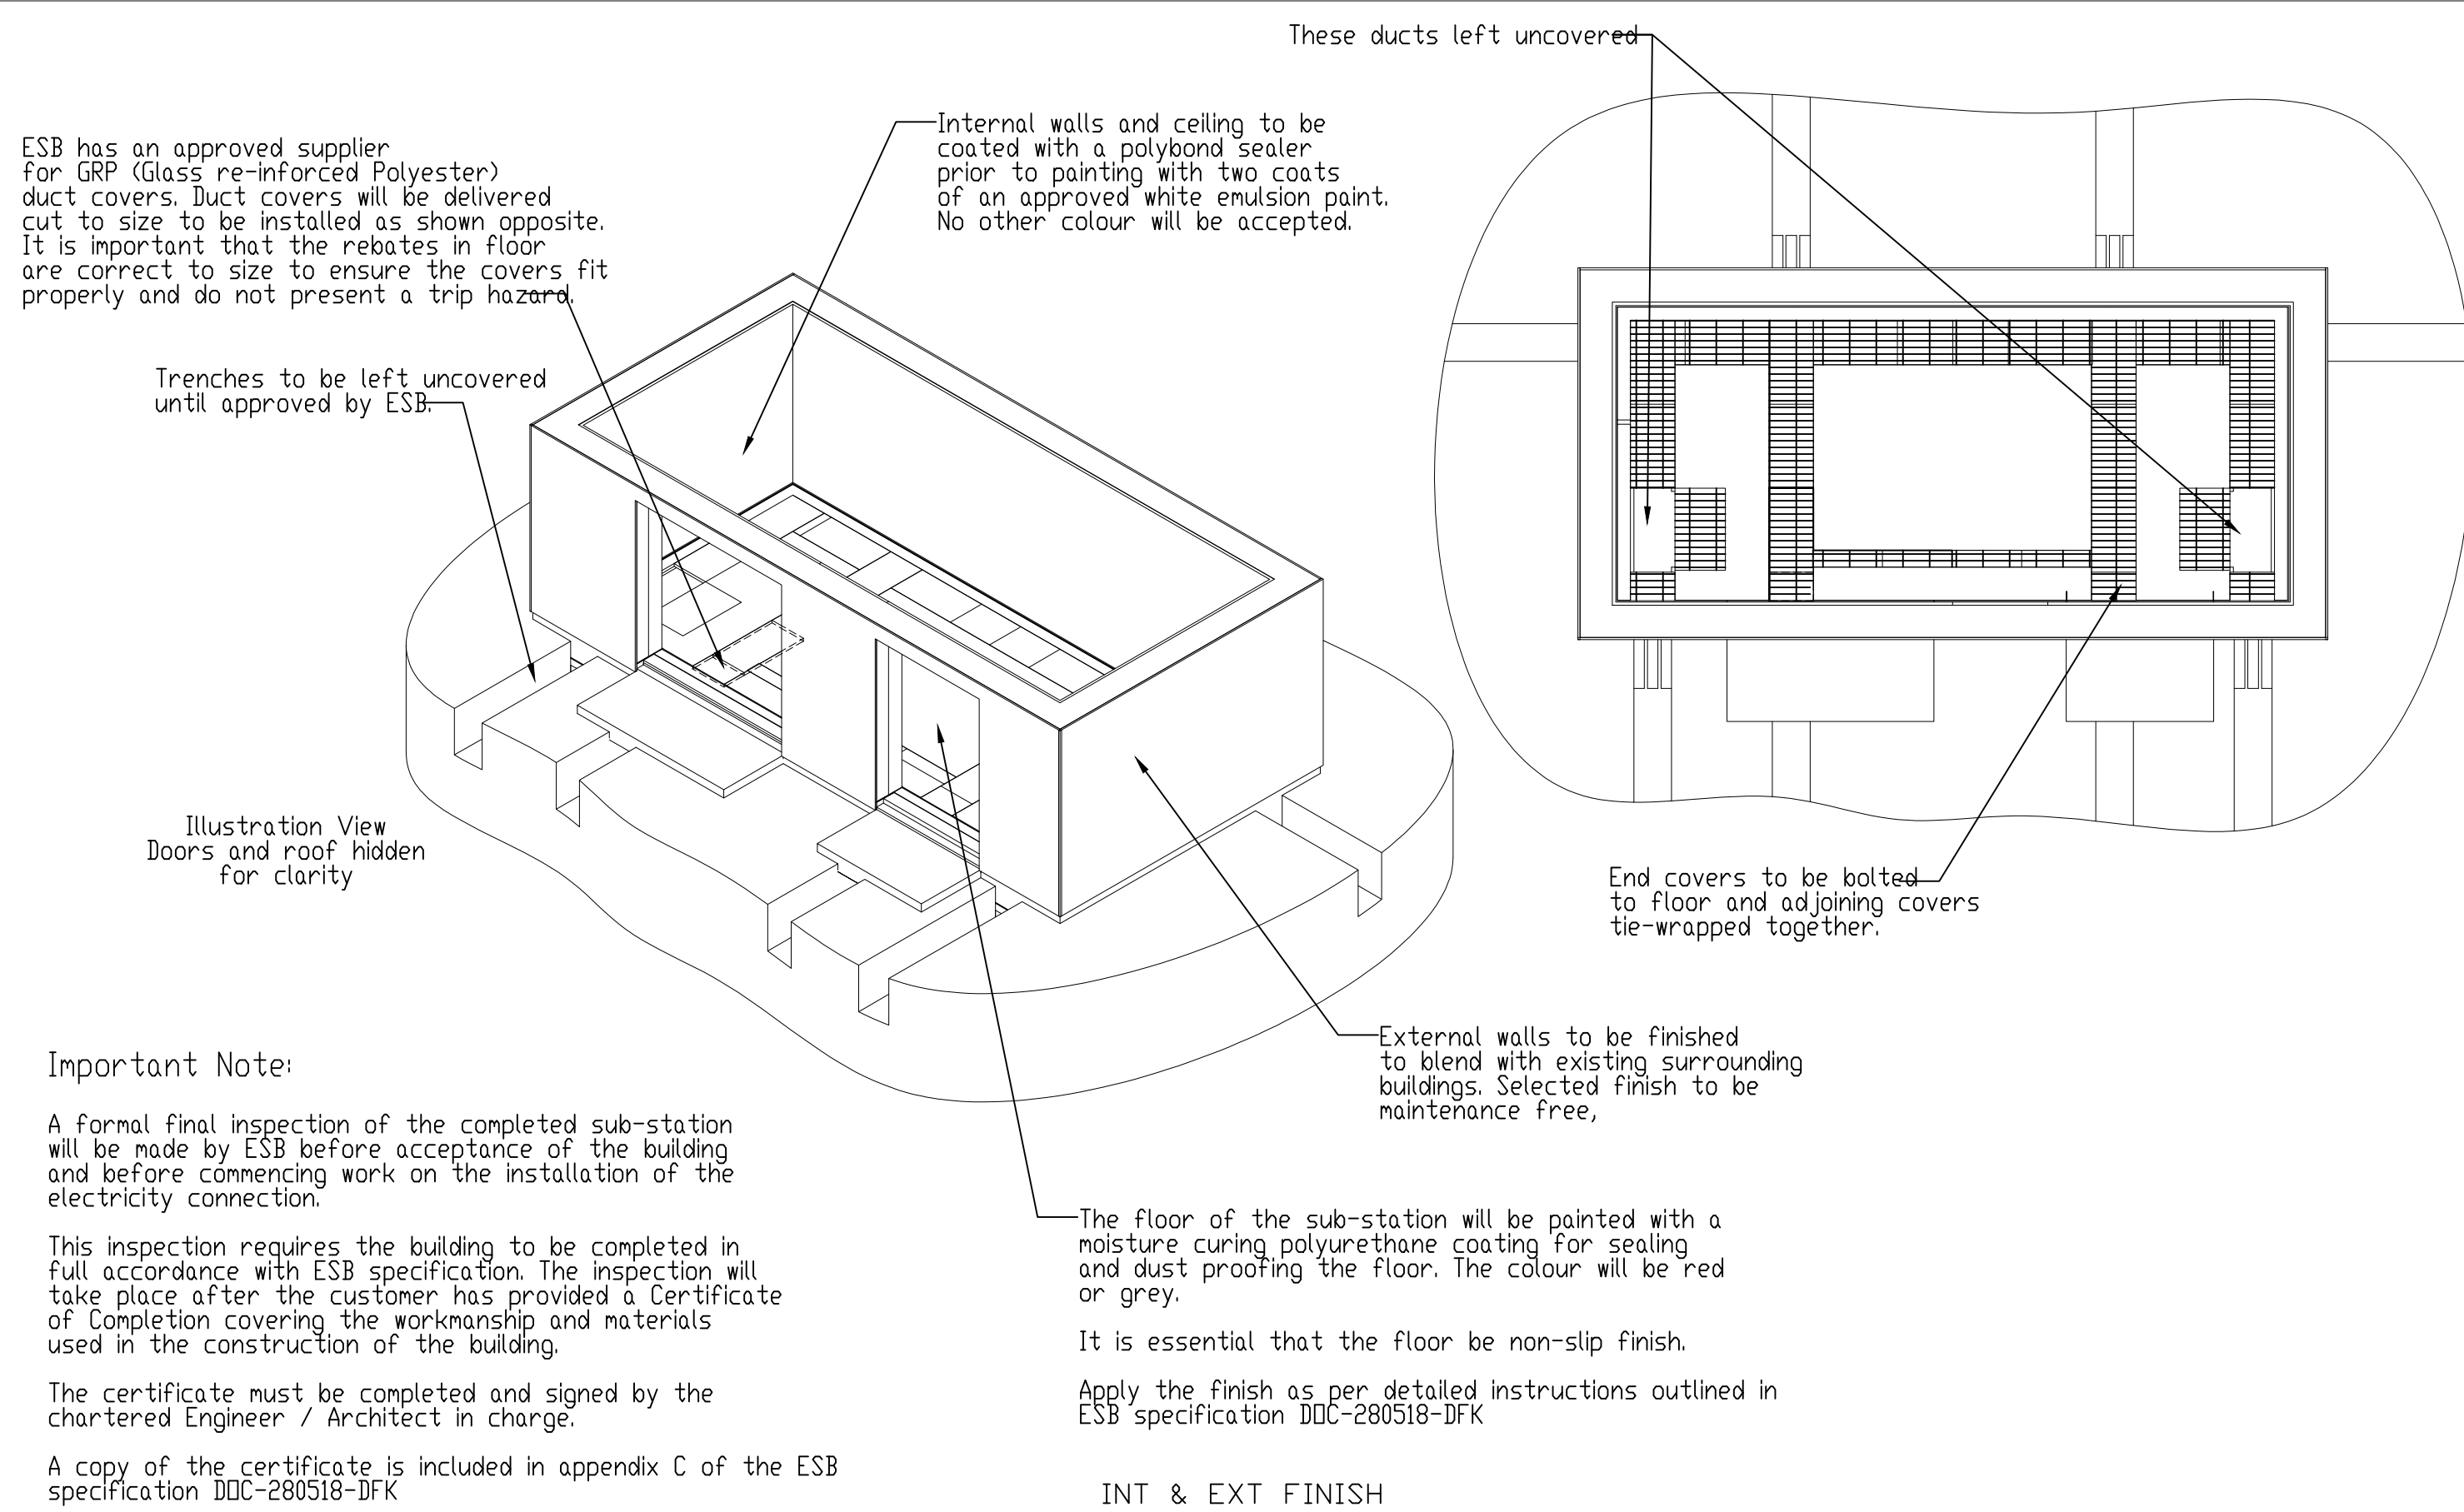

INT & EXT FINISH


General Notes  
A. DO NOT SCALE FROM THIS DRAWING - WORK ONLY FROM FIGURED DIMENSIONS.  
B. ALL ERRORS & OMISSIONS TO BE REPORTED TO THE CONSULTING ENGINEER  
C. THIS DRAWING IS TO BE READ IN CONJUNCTION WITH ARCHITECTS' AND STRUCTURAL ENGINEERS' DRAWINGS.  
D. REFER TO DOCUMENT REGISTER FOR DESCRIPTION OF STATUS CODES.

© Copyright Varming Consulting Engineers Ltd

Rev	Status	Date	Description	C.M.C	D.E.
P01	S4	25/06/21	ISSUE FOR INFORMATION	C.M.C	

Client  
**RHONELLEN DEVELOPMENT**  
Project Title  
**TEMPLAR PLACE SHD**

Drawing Title  
**ESB DETAILS SHEET 4 OF 4**

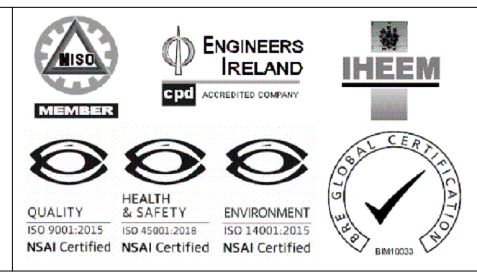

Dublin  
Cork  
Roscommon  
Website  
www.varming.ie

**Varming**  
Consulting Engineers Ltd.

Revision	Project Drawing Reference		
P01	20723-VCE-ZZ-XX-DR-E-803		
Status	Varming Project Number		
S4	20723		
Date	Checked By	Drawn By	Scale
NOV 2020	P.H.	A.W.	N.T.S.

Titleblock Revision: 2020\_2