



1 CONTEXTUAL ELEVATION QUAY STREET 02
1 : 200

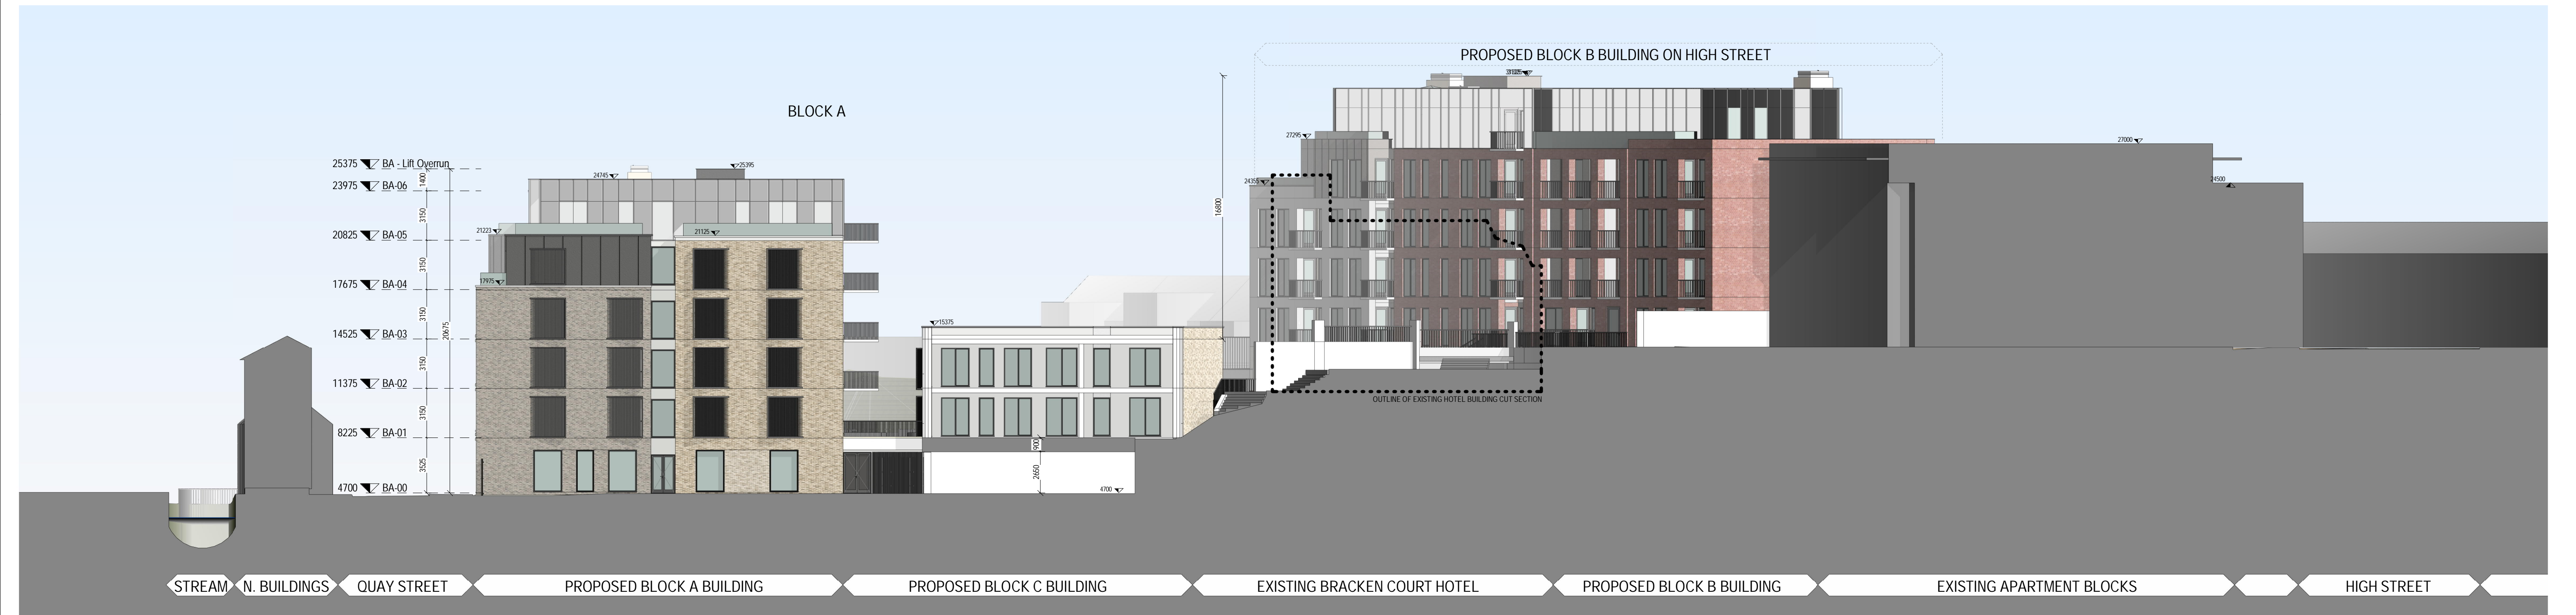

2 CONTEXTUAL ELEVATION 01
1 : 200

REV	DATE	DESCRIPTION	BY
1	08/12/2020	PAC	
2	12/07/2021	SHD STAGE 3 PLANNING APPLICATION	

DO NOT SCALE • USE FIGURED DIMENSIONS ONLY • NOTIFY THE ARCHITECTS OF ANY DISCREPANCIES ON THE DRAWING PRIOR TO WORK PROCEEDING • THIS DRAWING IS COPYRIGHT OF MCCOULEY DAYE O'CONNELL ARCHITECTS
22/07/2021 09:32:35

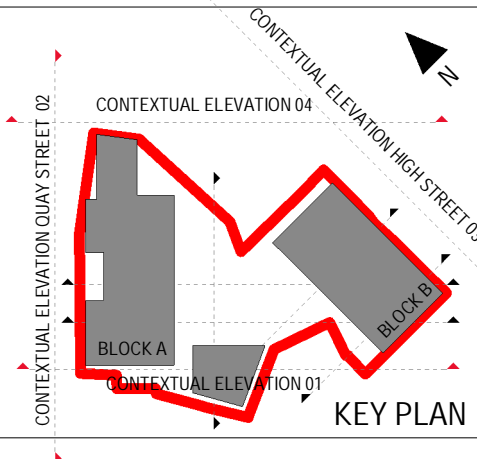

APPROVED BY
Sallen

ISSUE FOR PLANNING

Client: Rhonellen Development

Project: Templar Place SHD

Title: CONTEXTUAL ELEVATIONS

Sheet No.: 1164-MDO-XX-XX-DR-A-05004

Scale as: 1 : 200 Current Rev.: 2 Project No.: 1164

MC CAULEY DAYE O'CONNELL
ARCHITECTS

11 Merrion Square, Dublin 2, Ireland
Telephone: +353 (0)1 400 4171
info@mdo.ie | www.mdo.ie