



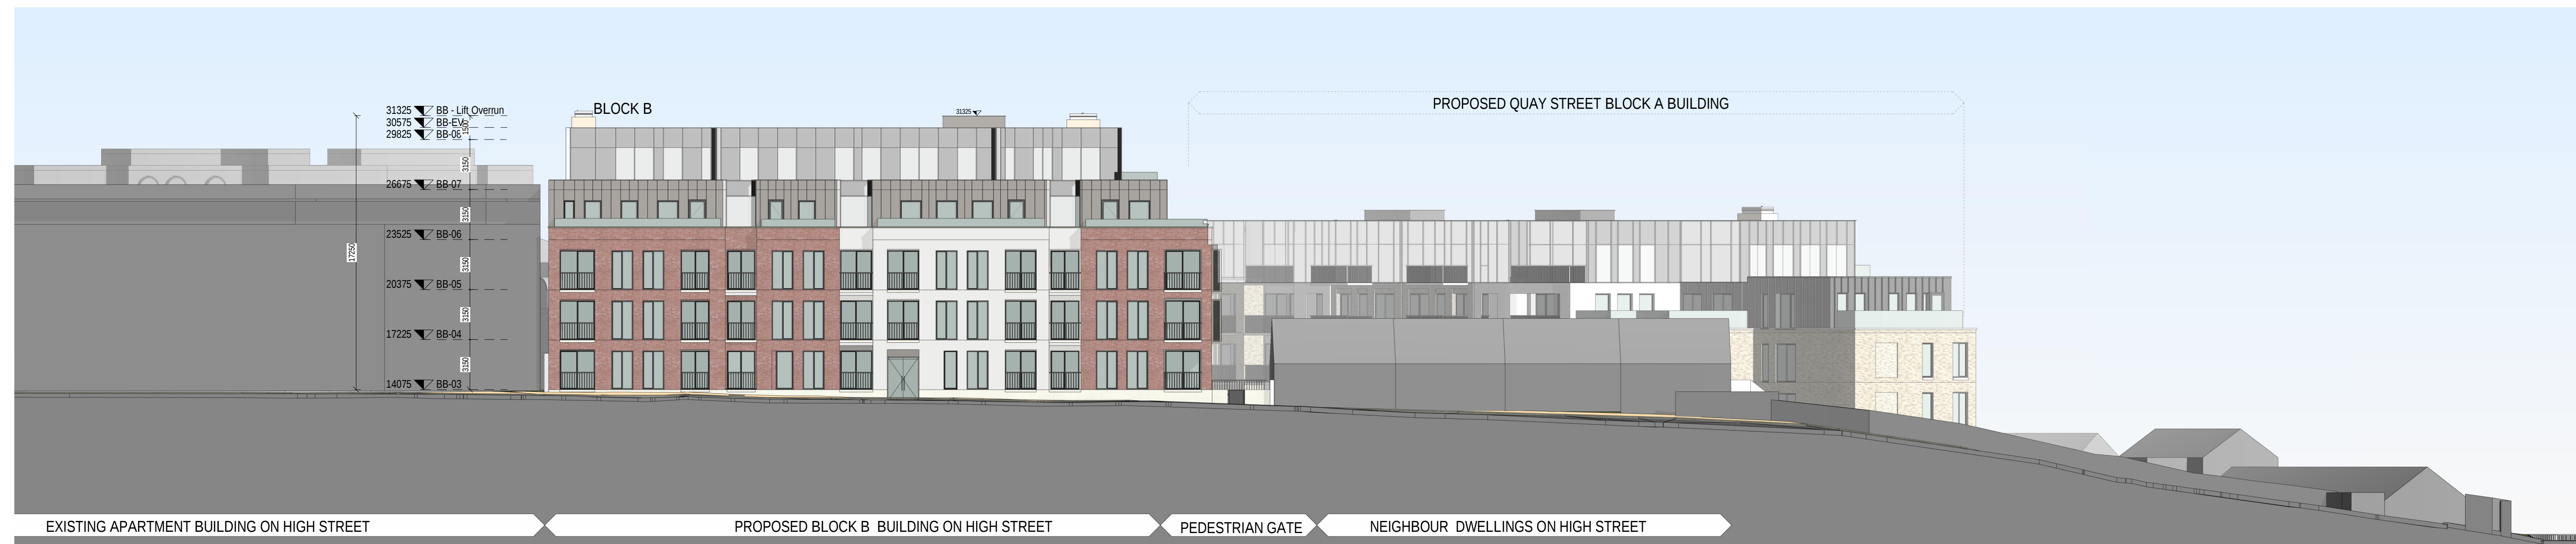

1 CONTEXTUAL ELEVATION 04 1 : 200

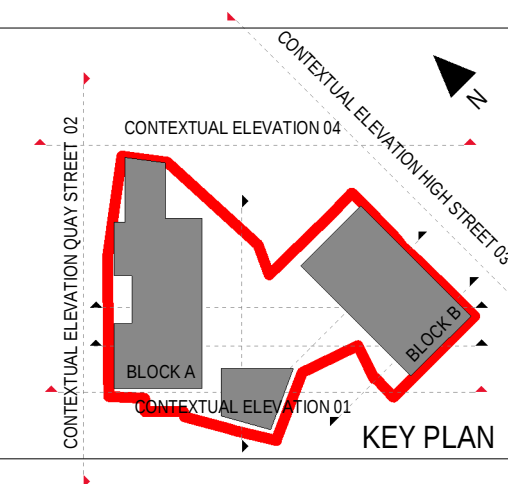

2 CONTEXTUAL ELEVATION HIGH STREET 03 1 : 200

[illegible]

APPROVED BY
S Allen

Client: Rhonellen Development

Project: Templar Place SHD

Title: CONTEXTUAL ELEVATIONS

Sheet No.: 1164-MDO-XX-XX-DR-A-05005

Scale as: 1 : 200 Current Rev.: 2 Project No.: 1164

MC CAULEY DAYE O'CONNELL
A R C H I T E C T S

11 Merrion Square, Dublin 2, Ireland
Telephone: +353 (0)1 400 417
info@mdo.ie | www.mdo.ie

C:\Users\roellins\Documents\1164-MDO-ZZ-ZZ-M3-A-3002 MDO-roellins