

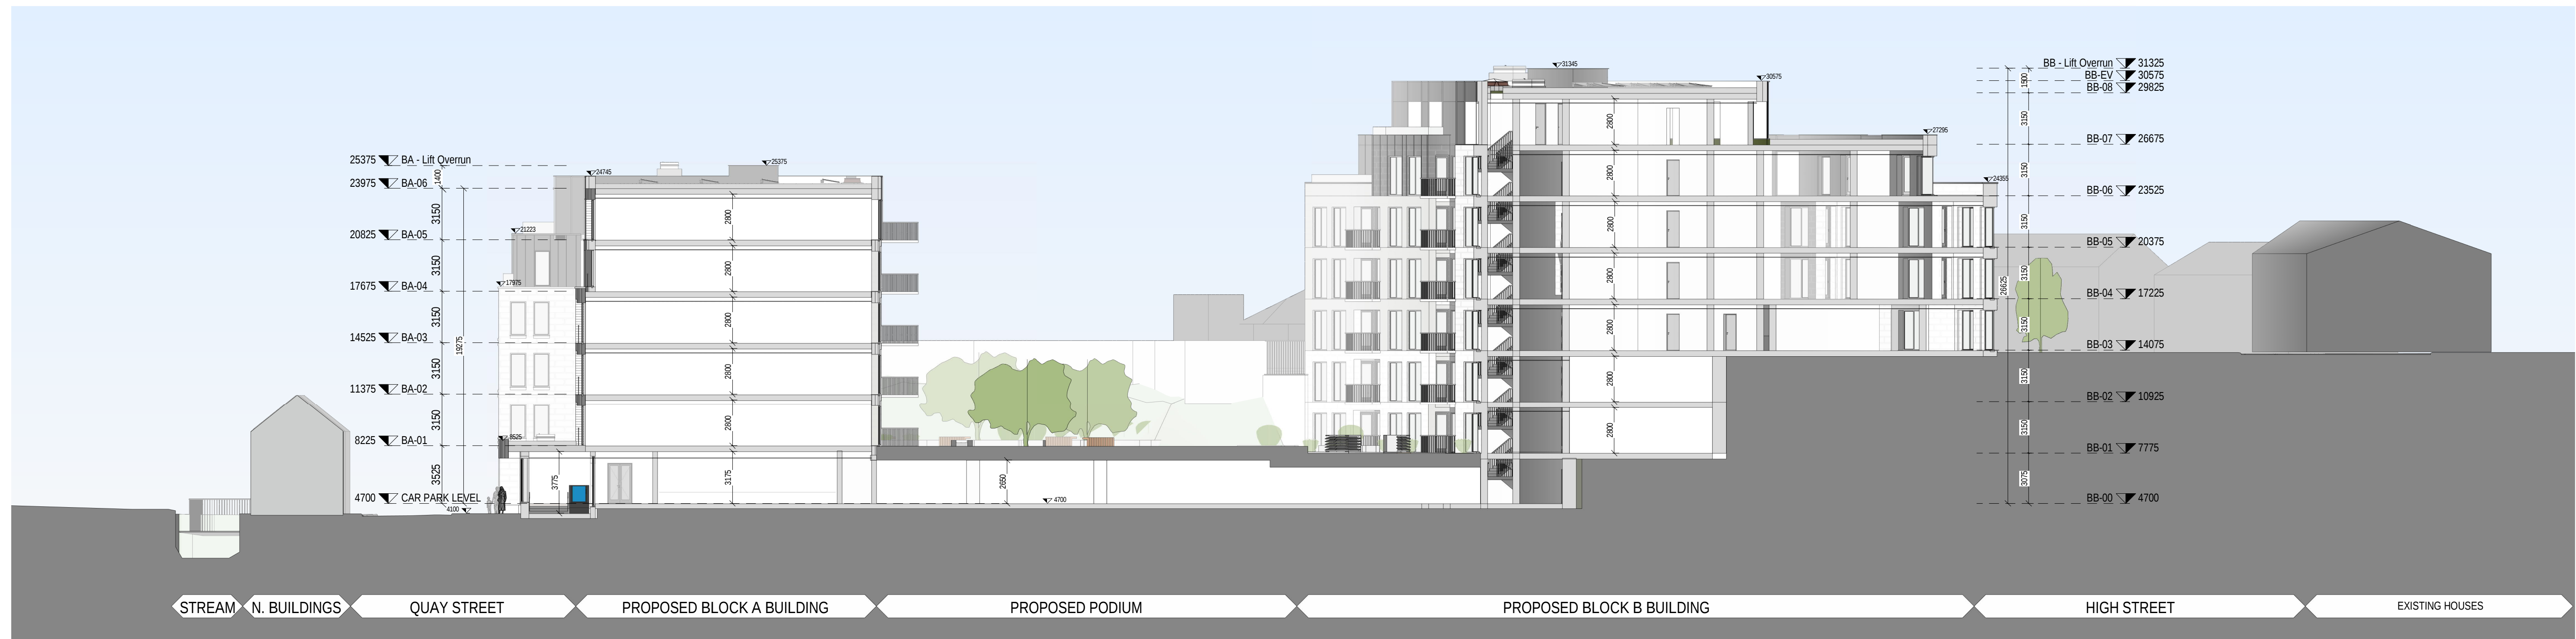


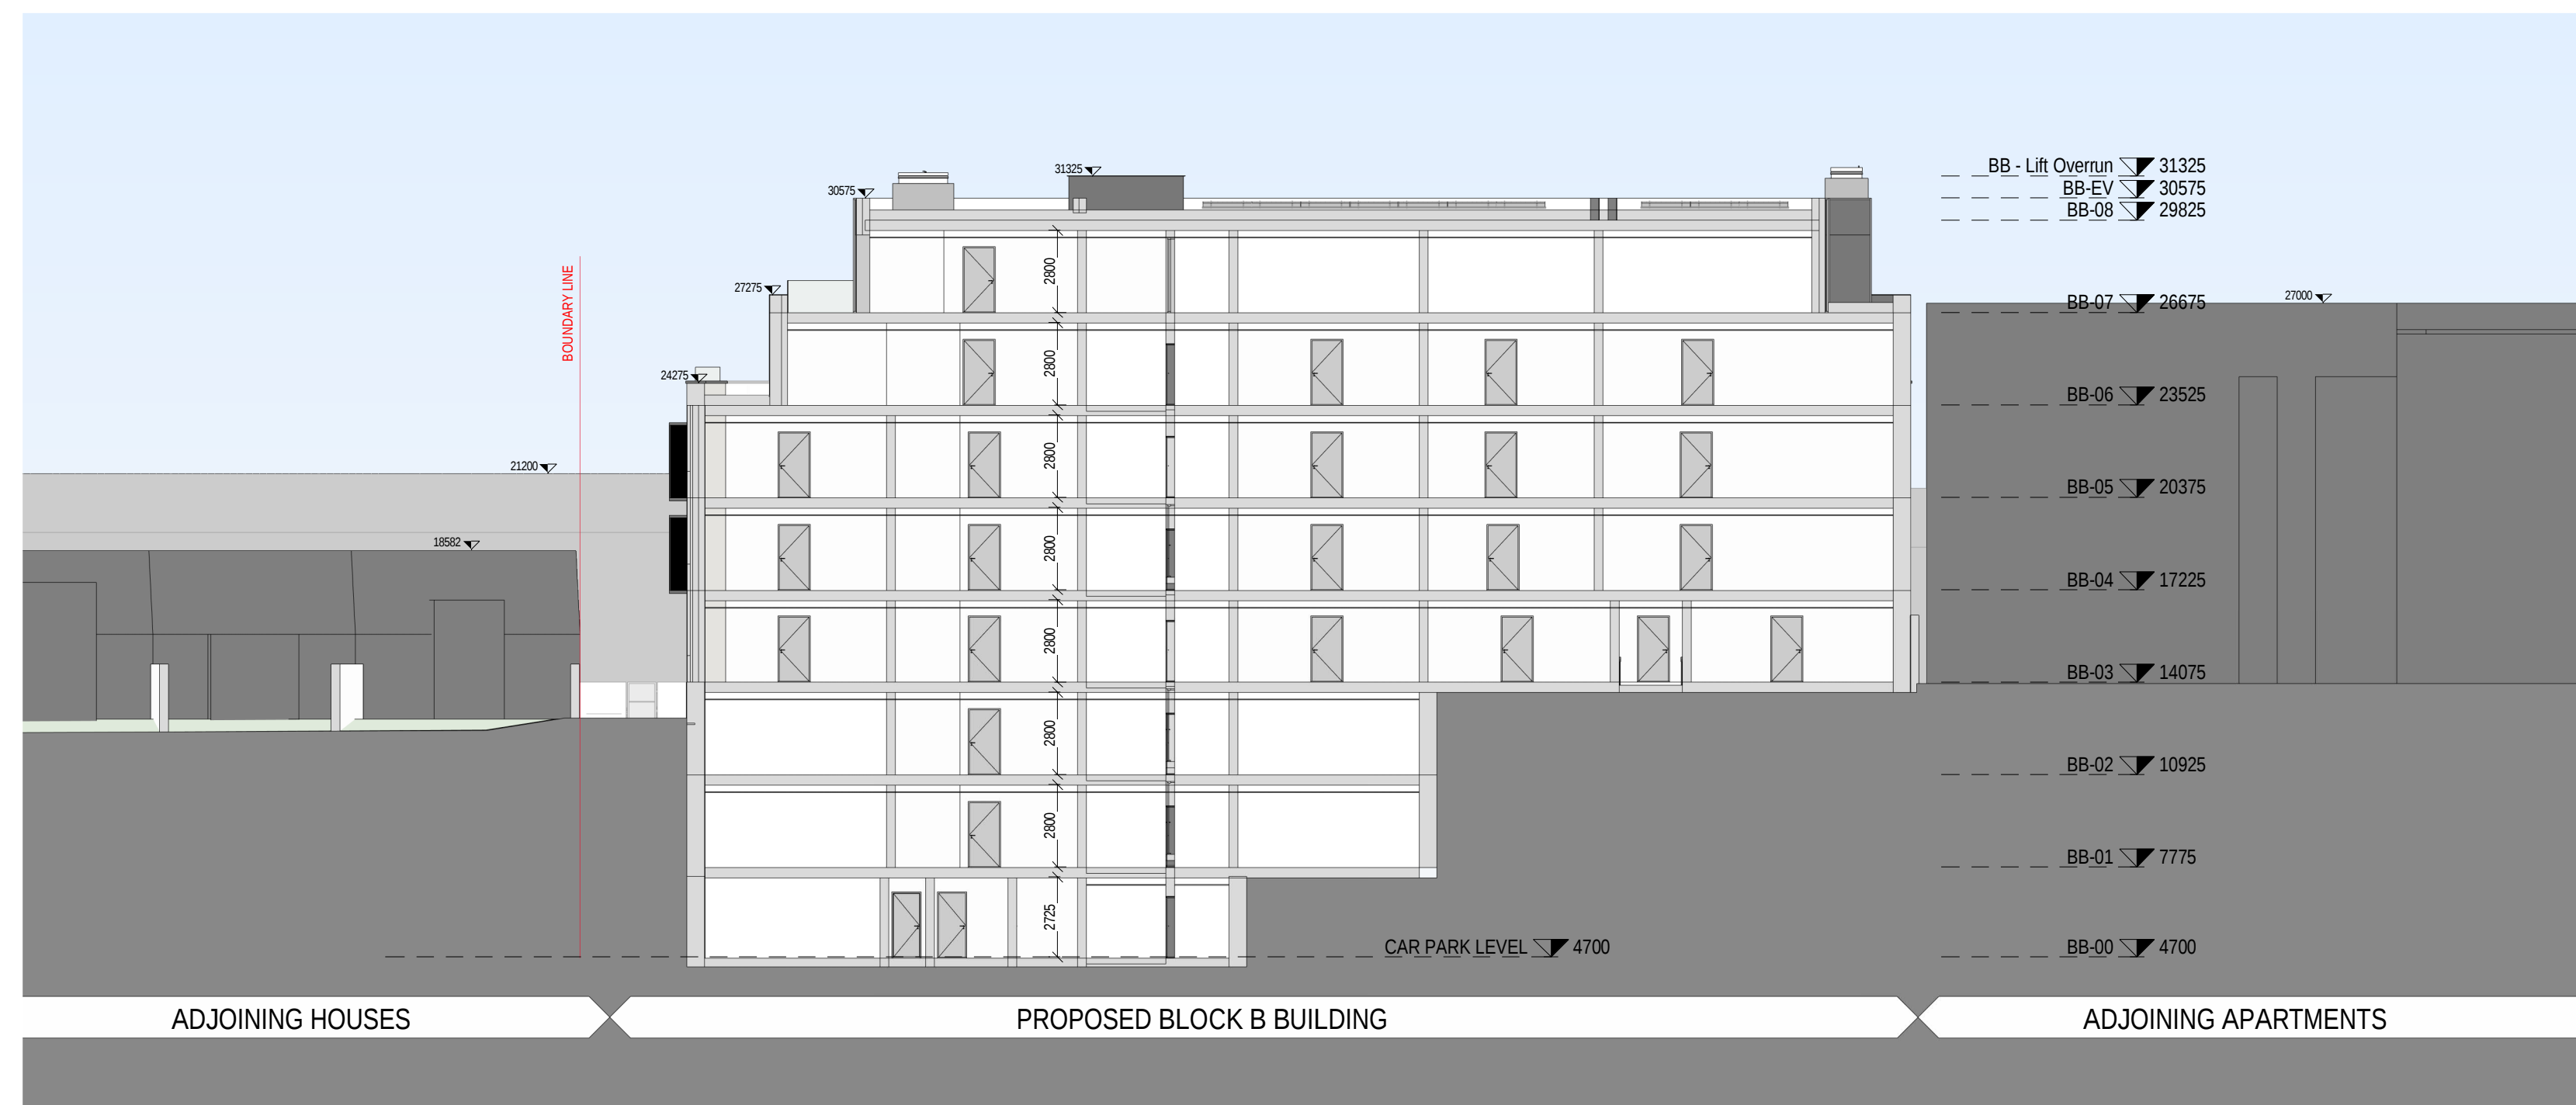

3 Contextual Section AA 1 : 200

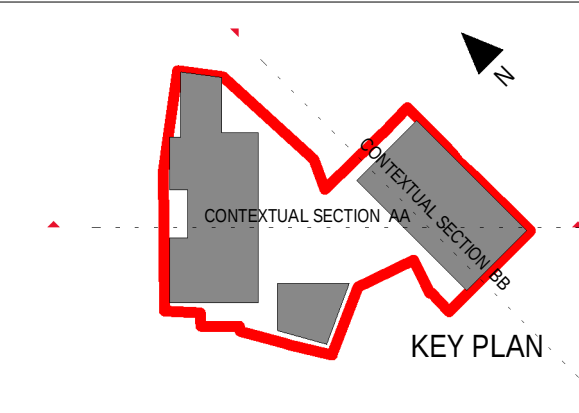

1 Section BB 1 : 200

[illegible]

APPROVED BY
S Allen

Client:	Rhonellen Development
Project:	Templar Place SHD
Title:	SITE SECTIONS

Sheet No.: 1164-MDO-XX-XX-DR-A-06000

Scale as: 1: 200 Current Rev.: 2 Project No.: 1164

MC CAULEY DAYE O'CONNELL
A R C H I T E C T S

11 Merrion Square, Dublin 2, Ireland
Telephone: +353 (0)1 400 417
info@mdo.ie | www.mdo.ie

C:\Users\collins\Documents\1164-MDO-77-77-M3-A-3002-MDO-rollins