

PROPOSED GREEN ROOF

PROPOSED BLUE ROOF

XX



PROPOSED LEVELS

XX.X


EXISTING LEVELS

NOTE:
REFER TO CIVIL PLANNING REPORT
201_321-ORS-XX-XX-RP-C-13a-001
FOR DETAILS OF THE PROPOSED SURFACE
WATER DRAINAGE STRATEGY

BLUE ROOF SYSTEM TO COURTYARD
(PAVED AND PLANTED AREAS)

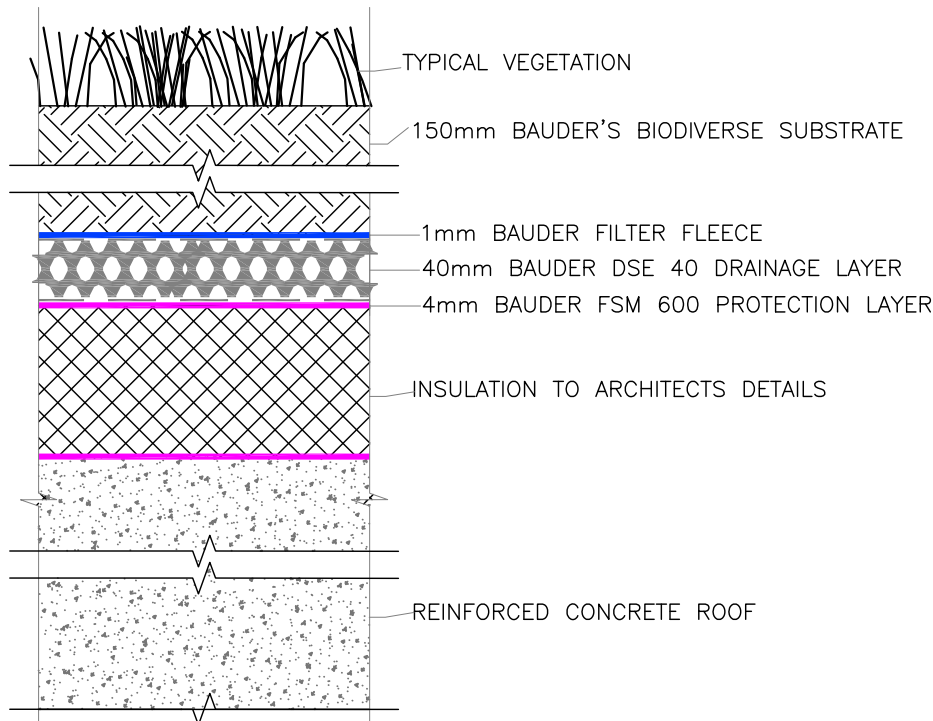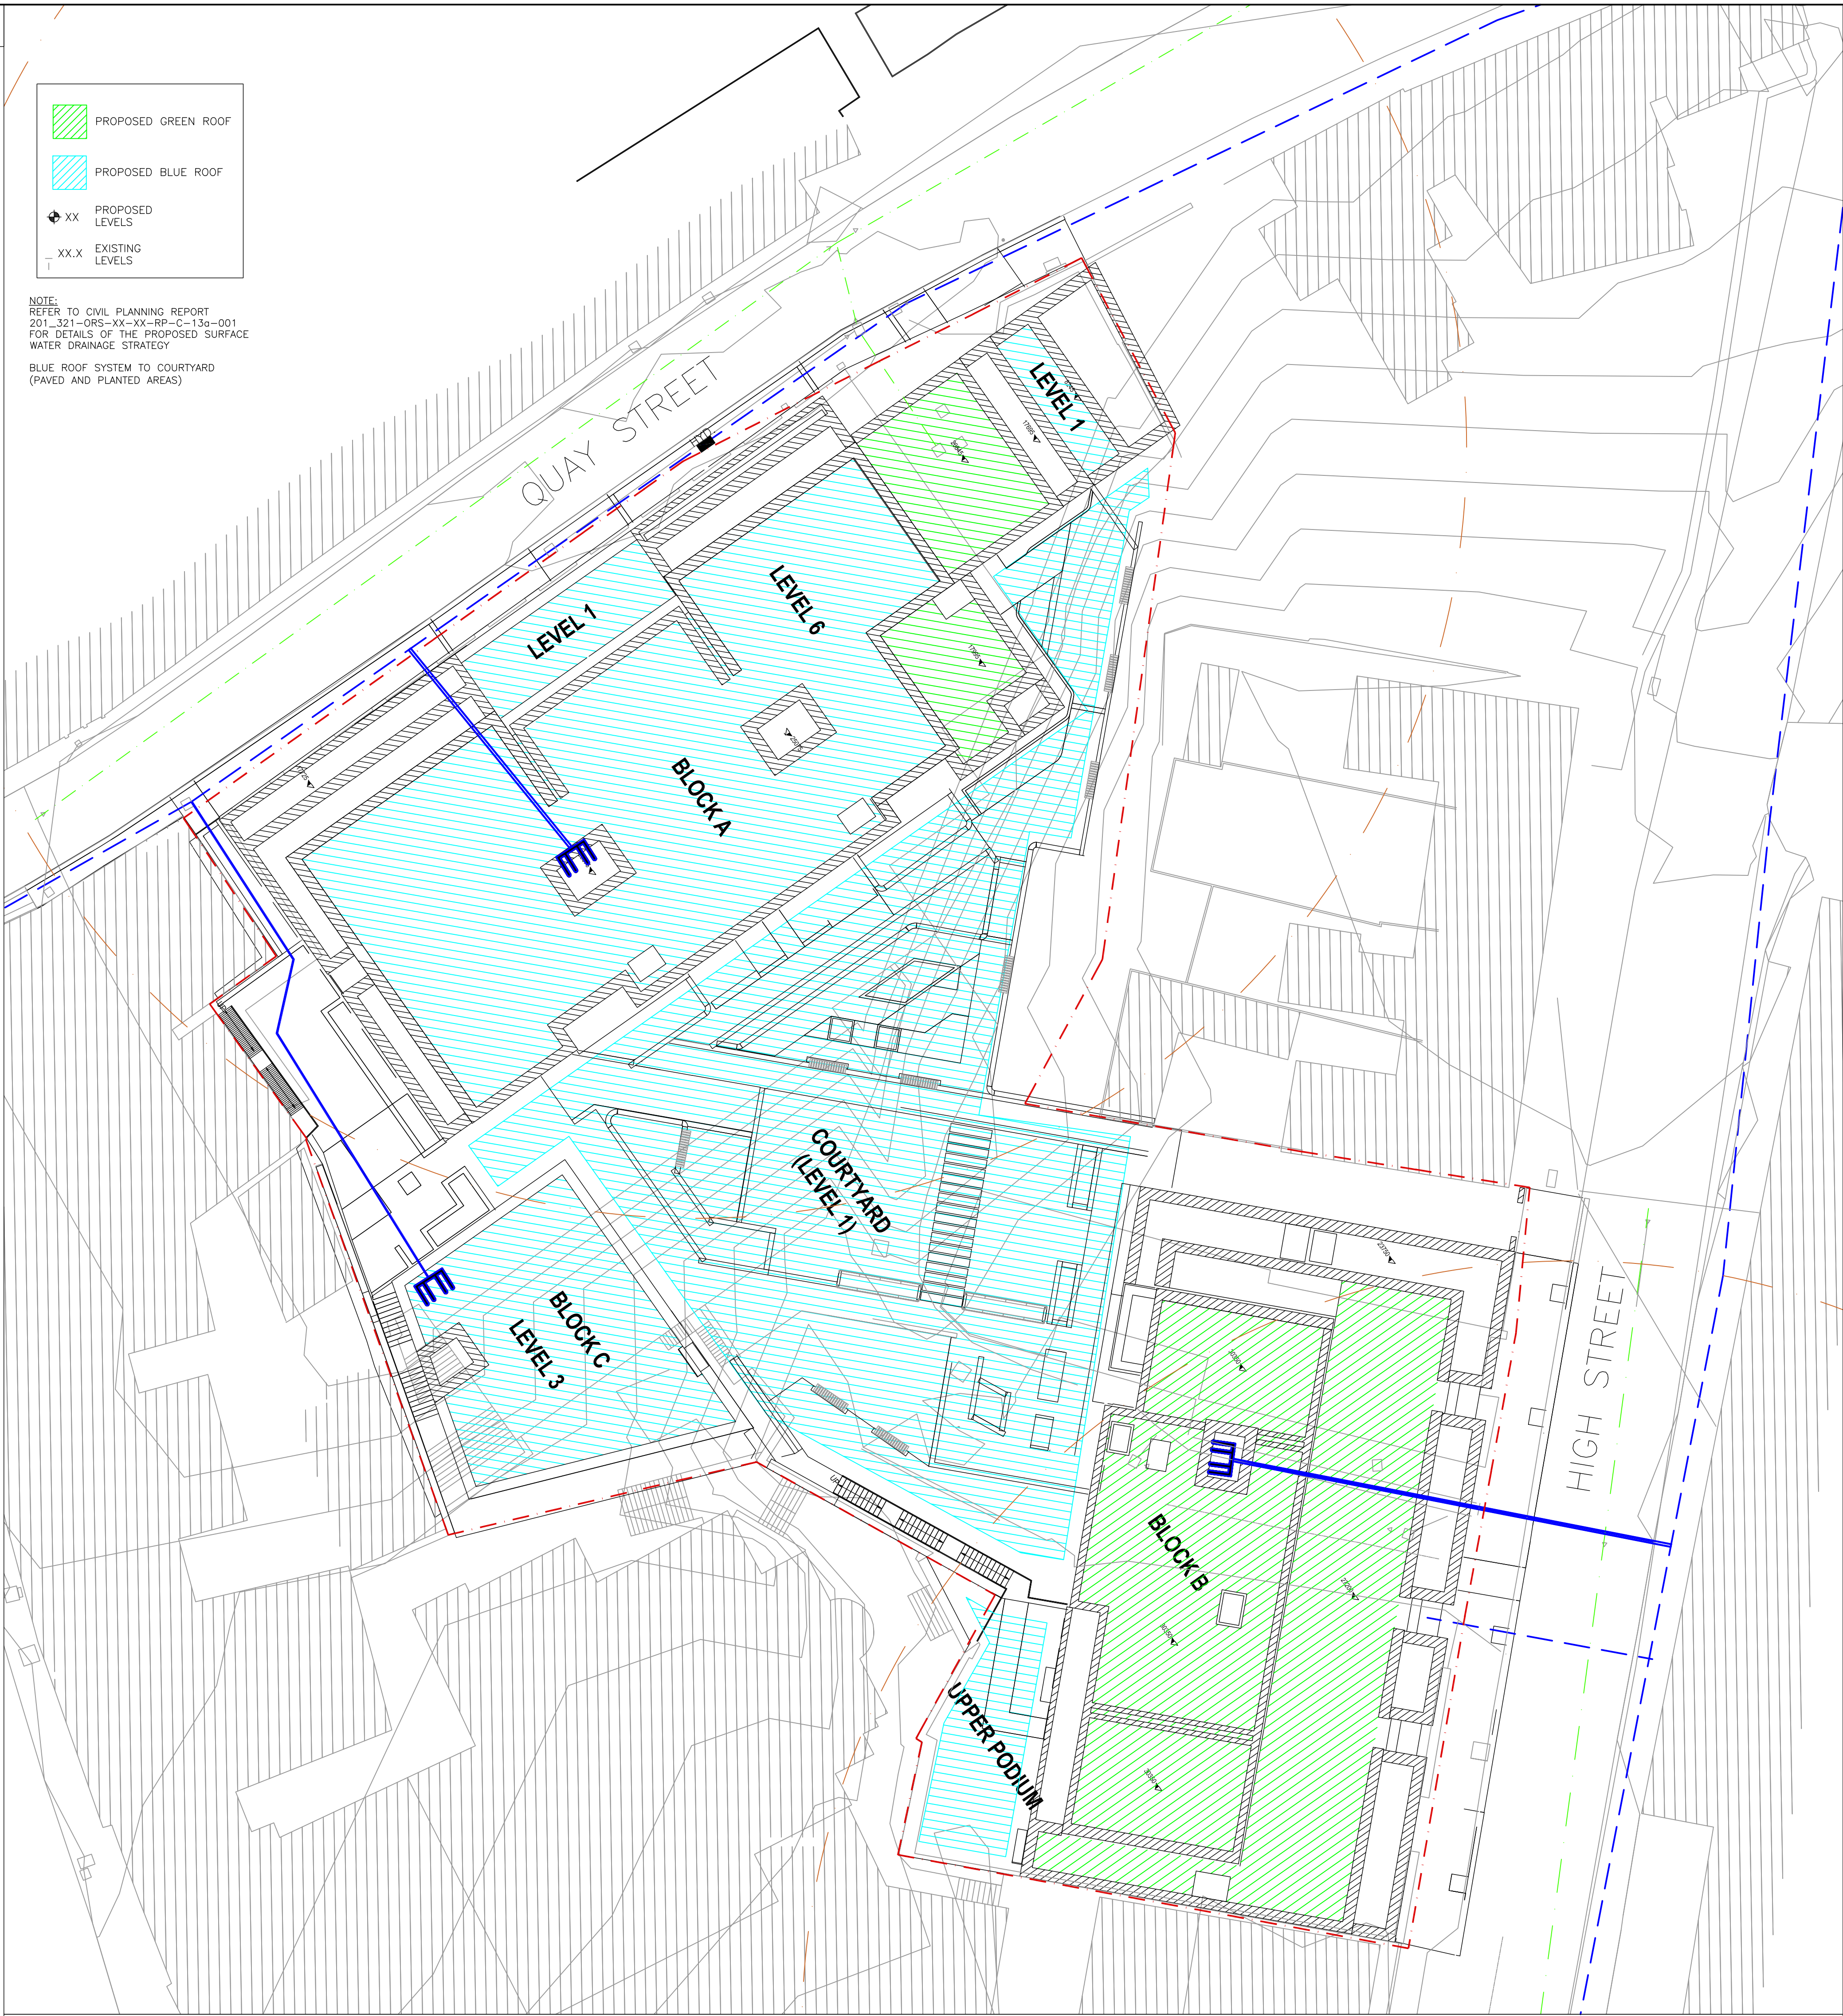

EXTENSIVE GREEN ROOF BUILD UP
SCALE 1:5

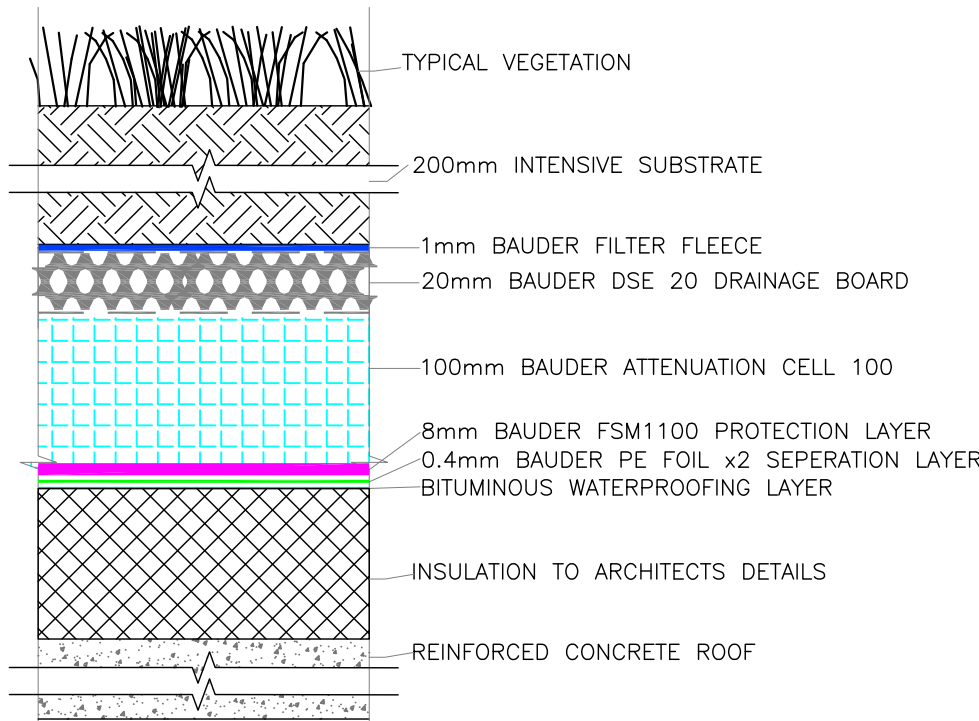


EXTENSIVE BLUE ROOF BUILD UP
SCALE 1:5

S2 - INFORMATION

© ORS
This drawing and any design hereon is the copyright of the
Consultants and must not be reproduced without their written consent.
All drawings remain the property of the Consultants.

Figured dimension only to be taken from this drawing.
All dimensions to be checked on site.
Consultants to be informed immediately of any
discrepancies before work proceeds.

REV NO:	DATE:	REVISION NOTE:	DWN BY:	CKD BY:
P01	21/07/2021	ISSUED FOR INFORMATION	SG	MH

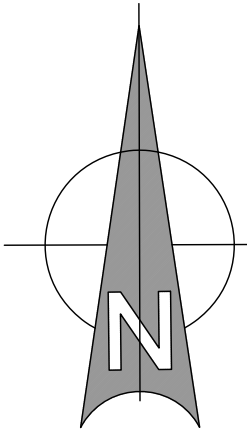

CLIENT:	RHONELLEN DEVELOPMENTS LTD.			
PROJECT:	TEMPLAR PLACE SHD			
TITLE:	SURFACE WATER BLUE/GREEN ROOF LAYOUT			
DRAWN:	CHECKED:	APPROVED:	JOB NO:	P02
SG	MH	CG	201_321	
DATE:	SCALE:	DRAWING NO:		
21/07/2021	1:200	201_321-ORS-Z0-RF-DR-C-402		

ORS

Dublin | London | Mullingar
T: +353 1 5242069 | W: www.ors.ie | E: info@ors.ie
ISO 9001:2008 QUALITY ASSURED COMPANY