
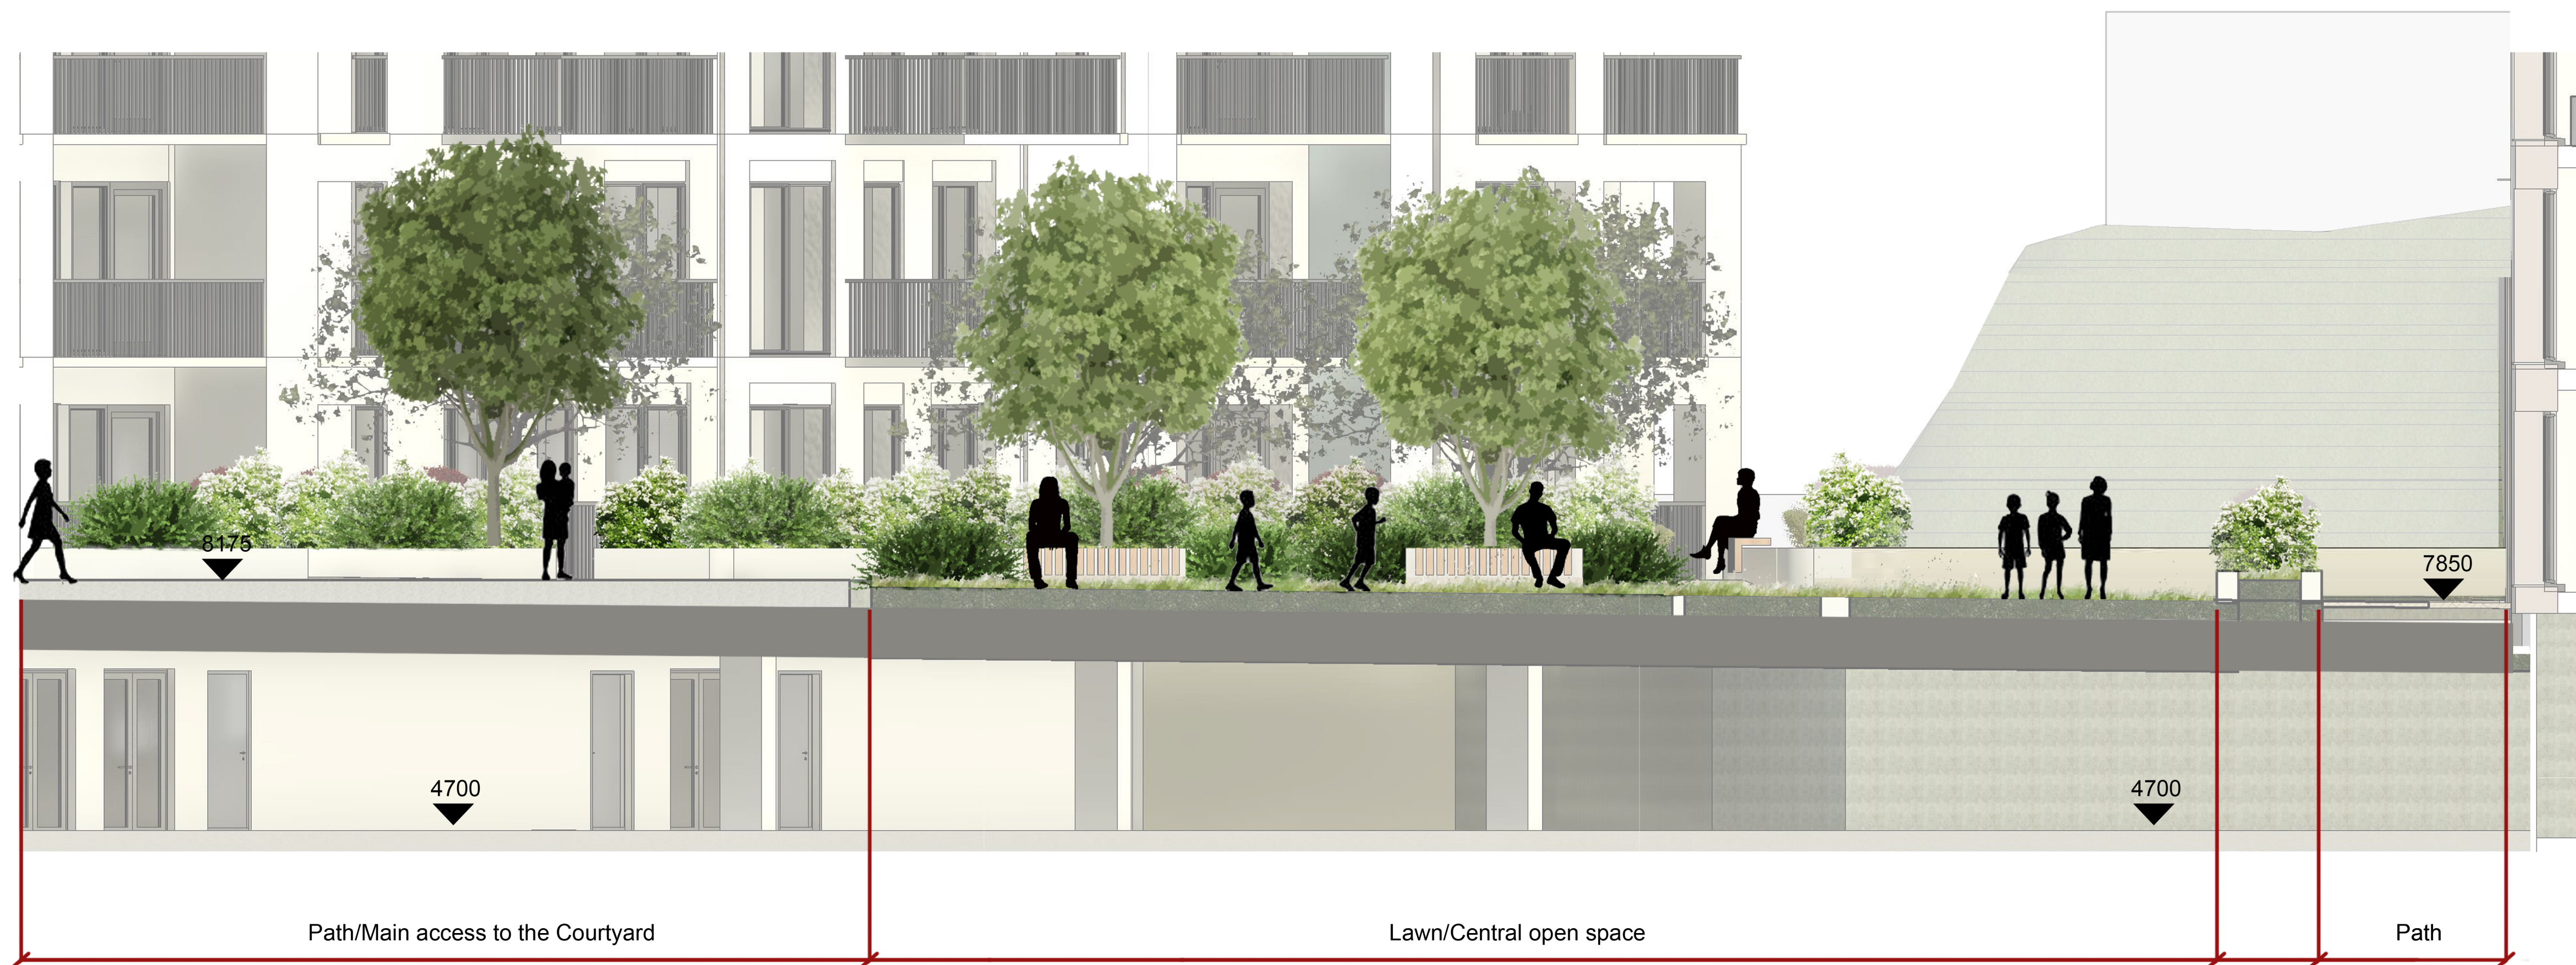


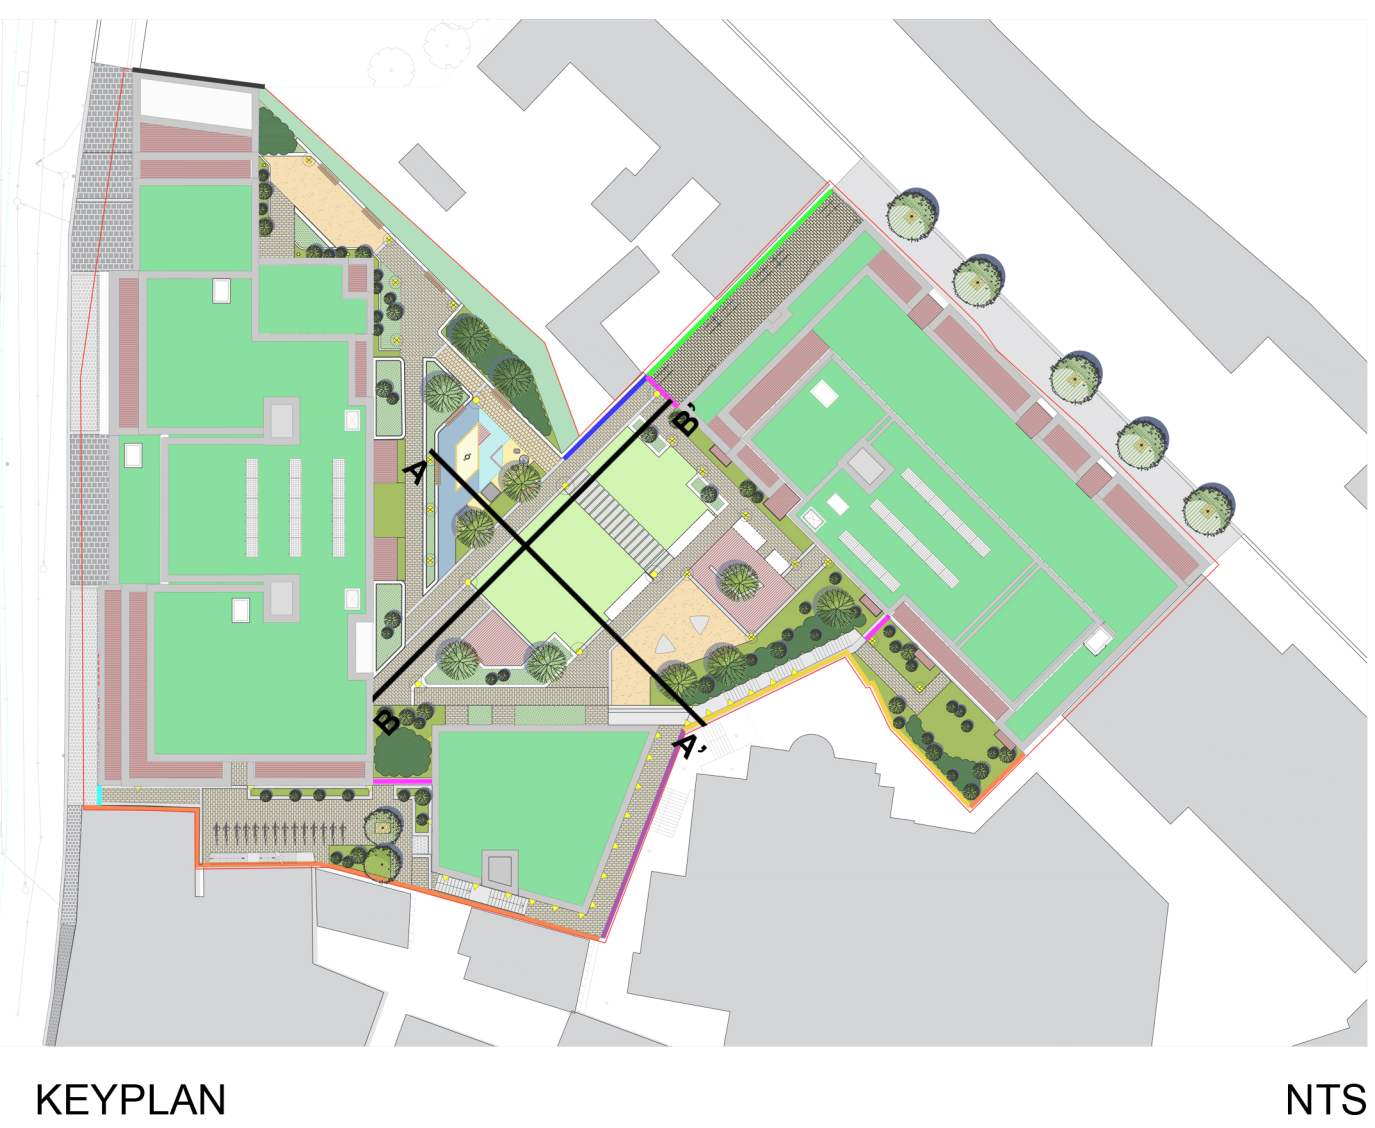

NOTE:

- DRAWING ISSUED FOR PLANNING PURPOSE ONLY.
LANDSCAPE IS SUBJECT TO APPROVAL OF THE PLANNING AUTHORITY

For further details and descriptions of the landscape proposals, please refer to the Landscape Strategy and Design Report 20455-2-D01

REV	DATE	AMENDMENT

CUNNANE STRATTON REYNOLDS
LAND PLANNING & DESIGN

DUBLIN OFFICE
3 MOLESWORTH PLACE DUBLIN 2
TEL 01 661 0419 FAX 01 661 0431
EMAIL info@csrlandplan.ie

PROJECT:
TEMPLAR PLACE SHD

DRAWING:
LANDSCAPE SECTIONS

DATE:
JULY 2021

SCALE:
1:50 @ A1

DRAWN:
CHECKED:

DRG NO:
20445-2-200

GB
DOL