



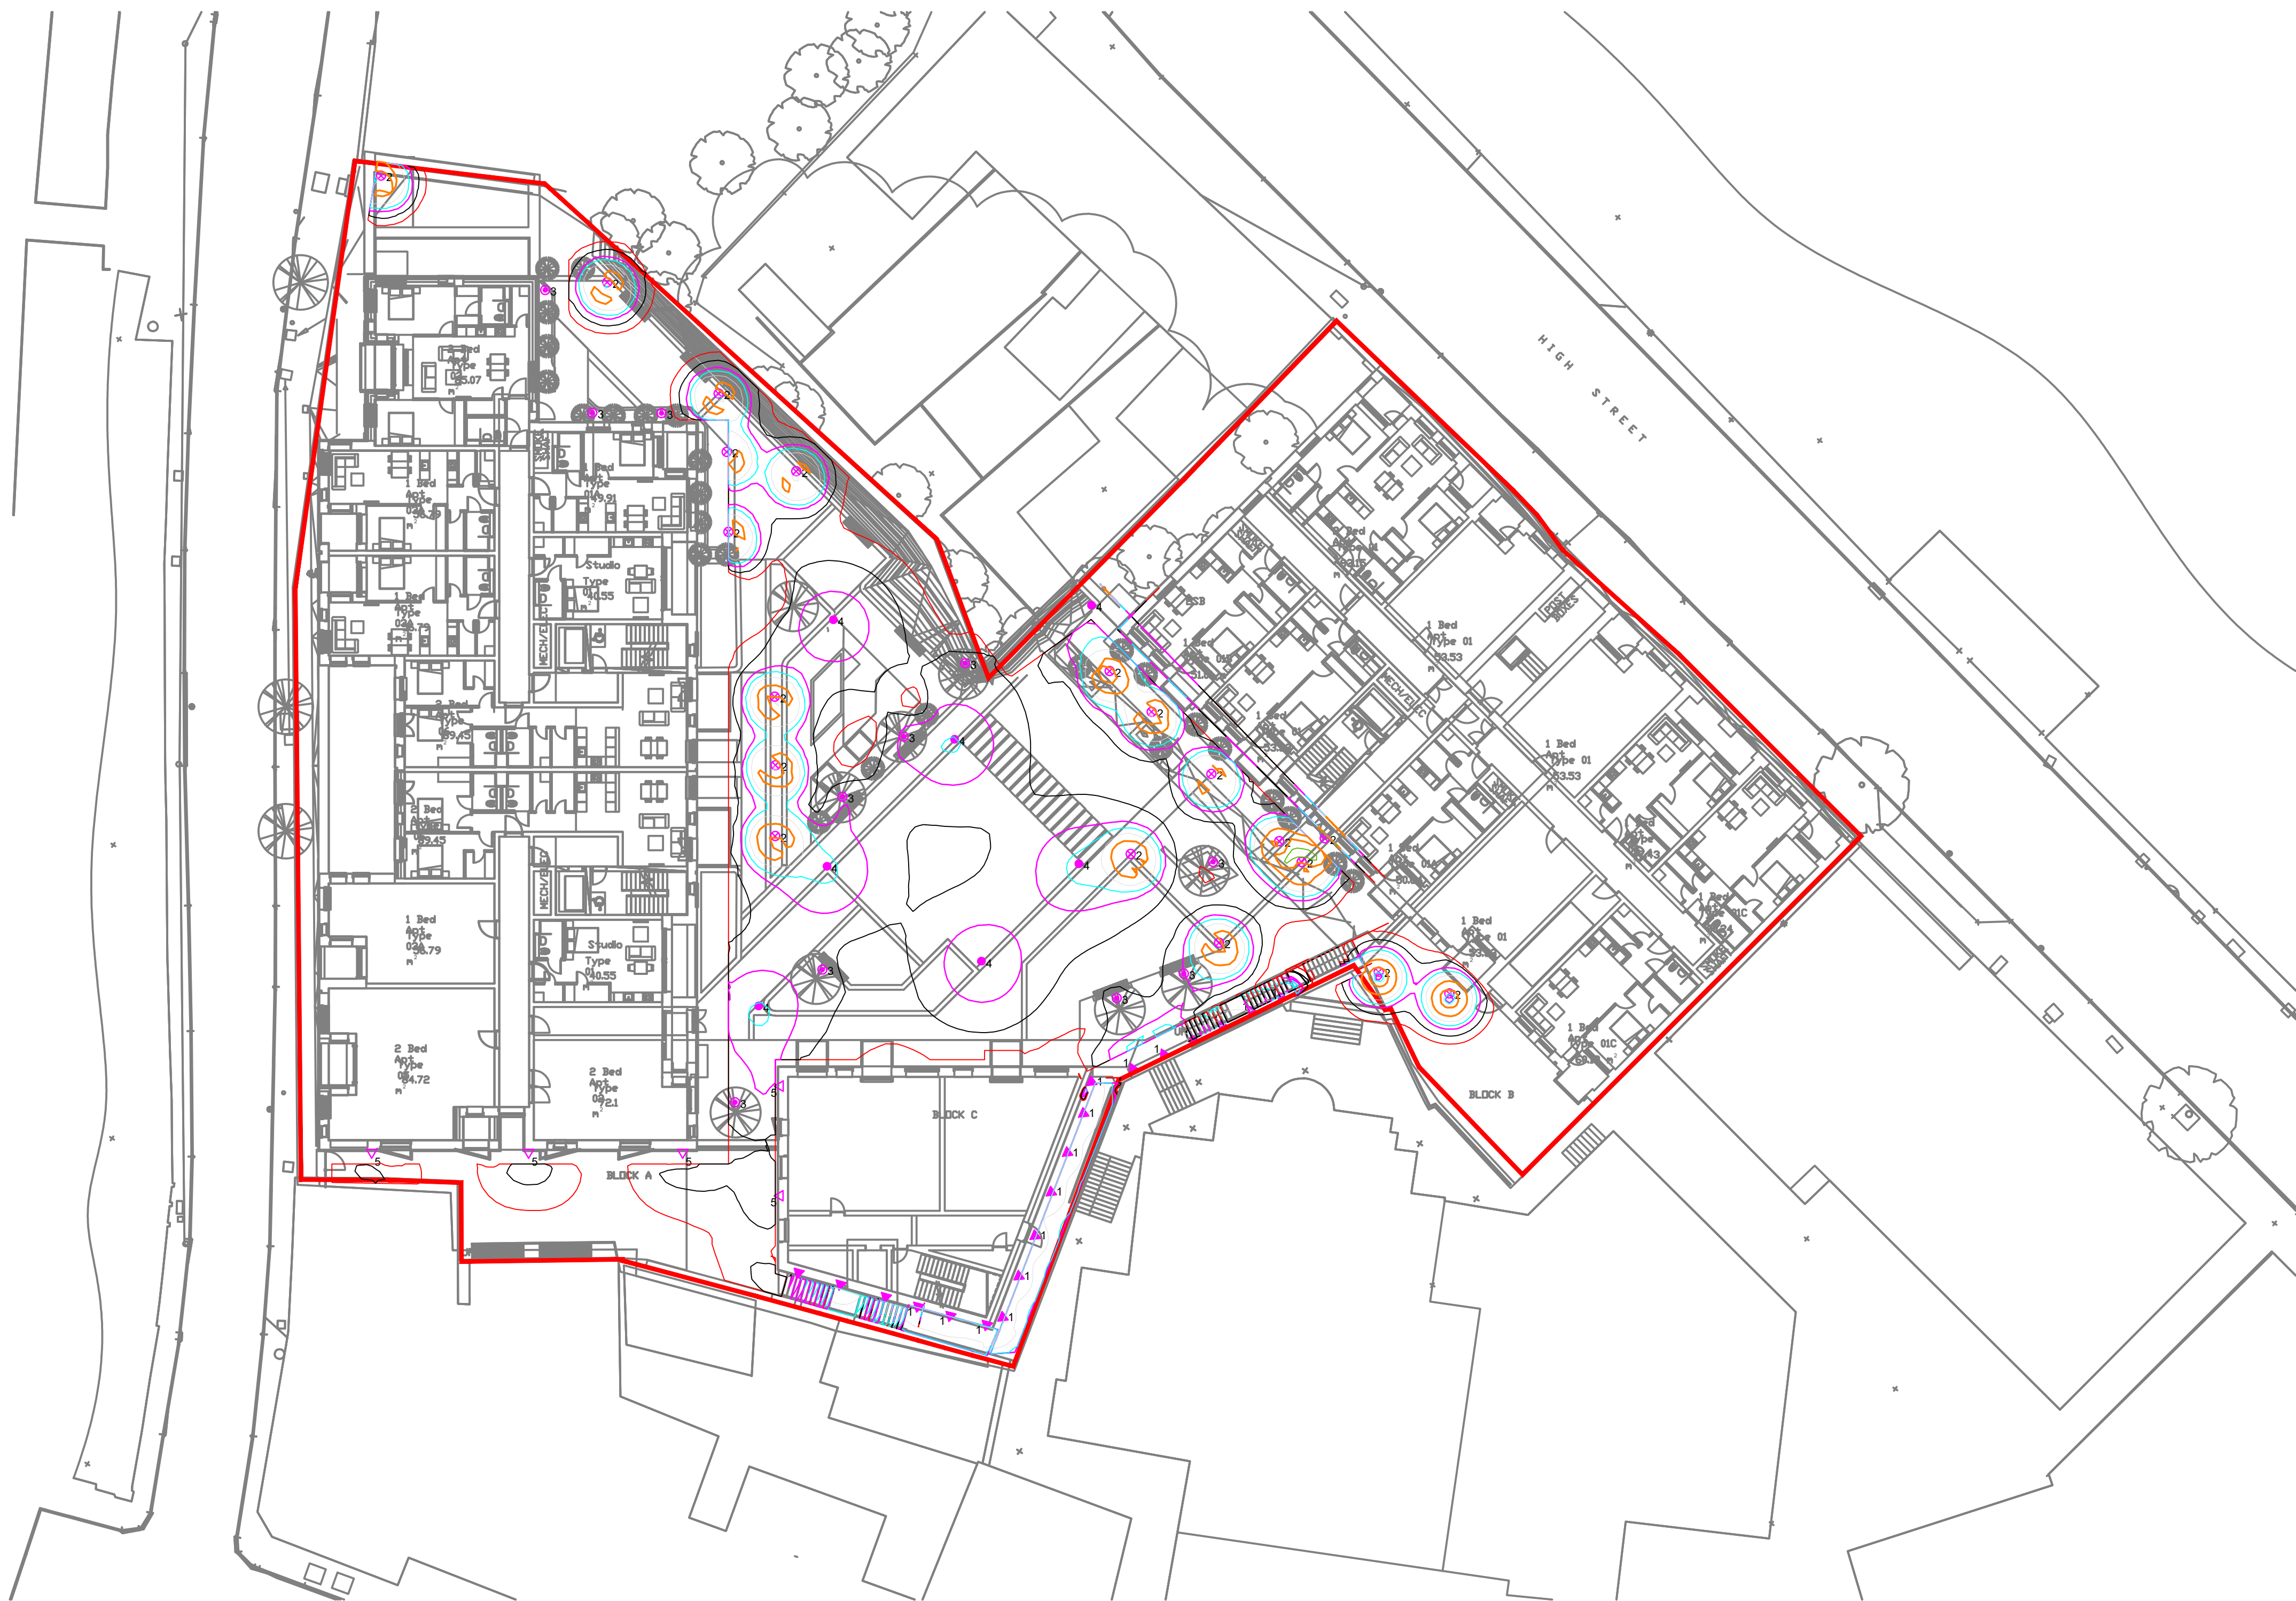

- LEGEND:**
- 1 19 No. ATELJELYKTAN 205386-233 Tall Lite Wall - LED 8W 830, DALI - Anthracite Grey (1xTall Lite Vagg)
 - 2 20 No. FAGERHULT 301075 Verda Bollard medium 840 CL1 CLO (1xLED)
 - 3 15 No. Fagerhult 303562-461 On Ground LED 20DG 840 CL1 CLO (1xLED)
 - 4 7 No. FAGERHULT 311650-20024 Cirrus CL1 840 CLO (1xLED)
 - 5 8 No. FAGERHULT 65706 VIK LED LL 840 Opal (1xLED)

- Isolines**
- 1.0 lx
 - 2.0 lx
 - 5.0 lx
 - 10.0 lx
 - 25.0 lx
 - 50.0 lx

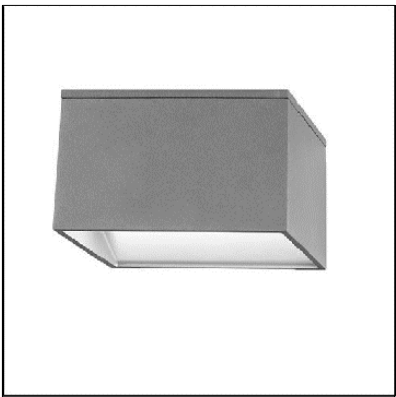

1
DETAIL 1: TALL LITE WALL - LED



2
DETAIL 2: VERDA BOLLARD



3
DETAIL 3: ON GROUND LED



4
DETAIL 4: CIRRUS



5
DETAIL 5: VIK LED

General Notes
A. DO NOT SCALE FROM THIS DRAWING-
WORK ONLY FROM FIGURED DIMENSIONS.
B. ALL ERRORS & OMISSIONS TO BE REPORTED TO THE
CONSULTING ENGINEER
C. THIS DRAWING IS TO BE READ IN CONJUNCTION WITH ARCHITECTS
AND STRUCTURAL ENGINEER'S DRAWINGS.
D. REFER TO DOCUMENT REGISTER FOR DESCRIPTION
OF STATUS CODES.

Rev	Status	Date	Description	D.E.
P03	S4	15/07/21	ISSUE FOR INFORMATION	C.Mc.C
P02	S4	25/06/21	ISSUE FOR INFORMATION	P.H.
P01	S2	09/12/20	ISSUE FOR INFORMATION	P.H.

Client
RHONELLEN DEVELOPMENT
Project Title
TEMPLAR PLACE SHD

Drawing Title
**PUBLIC/EXTERNAL LIGHTING
DRAWING**



Dublin
Cork
Roscommon
Website
01 4872300
021 2375080
090 6602380
www.varming.ie

varming
Consulting Engineers Ltd.

Revision	Status	Date	Checked By	Drawn By	Scale
P03	S2	NOV 2020	P.H.	A.W.	1:250@A1

Project Drawing Reference
20723-VCE-ZZ-XX-DR-E-1000
Varming Project Number
20723